


# Tree Preservation Order 07/00057/W

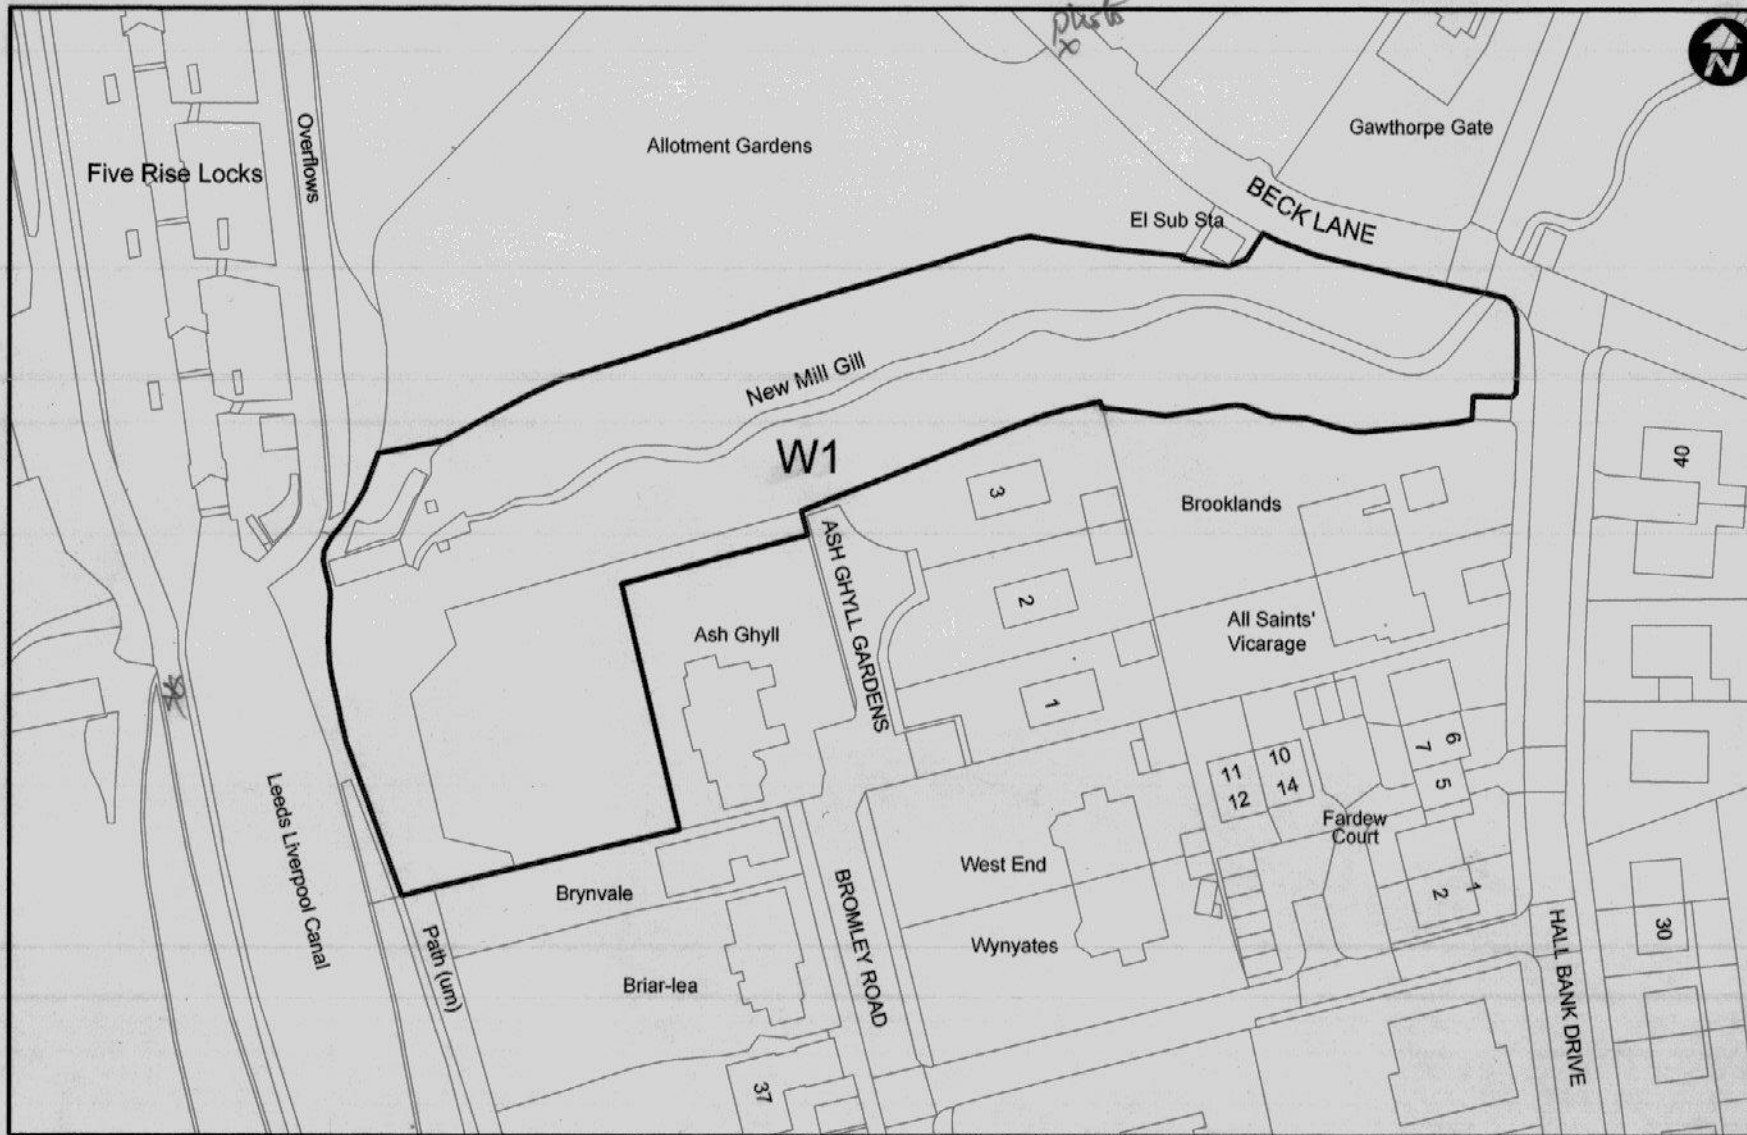

Tree Preservation Order  
 No. 07/00057/W  
 Woodland at Ash Ghyll & New Mill Gill  
 Bromley Road  
 Bingley

DEPARTMENT OF REGENERATION  
 Jacobs Well Bradford BD1 5RW  
 Head of Service Alan Mainwaring  
 MSc CEng MICE



OS Ref : SE1039  
 Reproduced from the Ordnance Survey map with  
 the sanction of HM Stationery Office  
 Crown Copyright reserved  
 LA076120

Scale 1:1000

July 2007


RECEIVED  
22 JUN 2007

**mustard** design & marketing


Ash Ghyll, Bromley Road, Bingley, BD16 4DA office: 01274 510375 mob: 07990 740147

DEAR MR WATERWORTH — RE APP: TDP/EW/CAS4/07/04380/CPN

PLEASE FIND ENCLOSED POSITIONAL PLAN AS REQUESTED OF THE  
2 TREES WE HAVE AGREED TO HAVE A PROFESSIONAL TREE SURGEON  
DEAL WITH

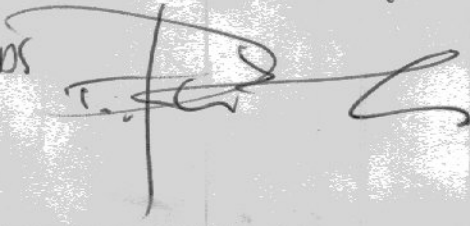REGARDS  


with compliments

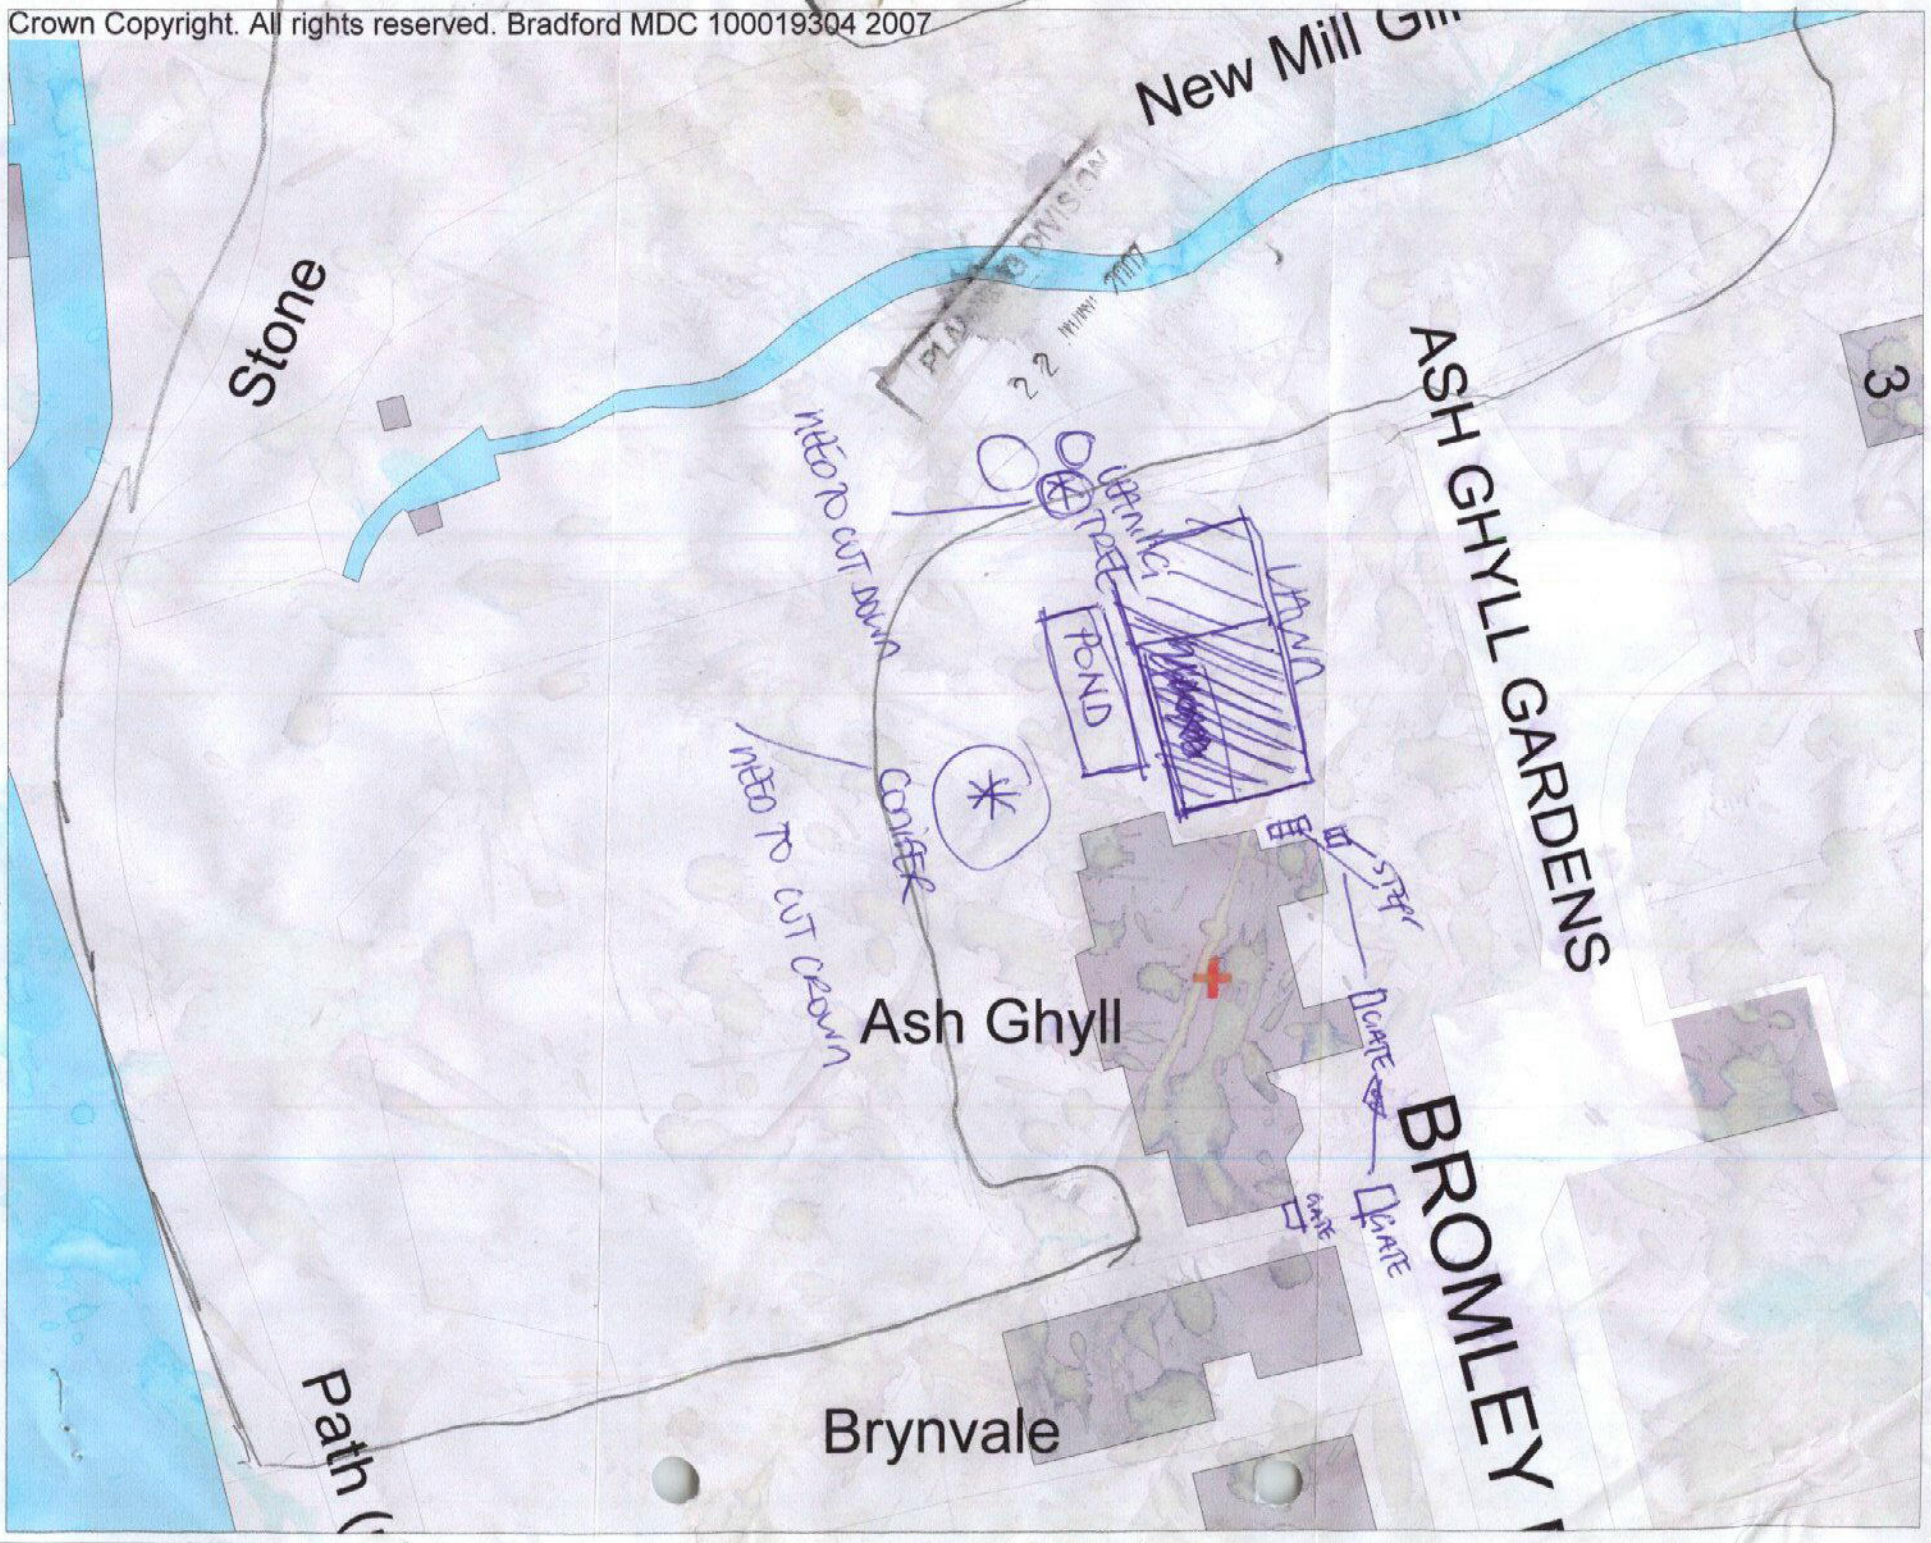

Stone

New Mill Ghyll

ASH GHYLL GARDENS

3

Ash Ghyll

BROMLEY

Brynvale

Path

NEED TO CUT DOWN  
CONCRETE  
NEED TO CUT DOWN

PLANT DIVISION

POND

GATE  
GATE  
GATE

STAIRS