


**FOR IDENTIFICATION ONLY**  
**ALLOTMENT BELT 101**  
**AVENUE ROAD, BRADFORD**

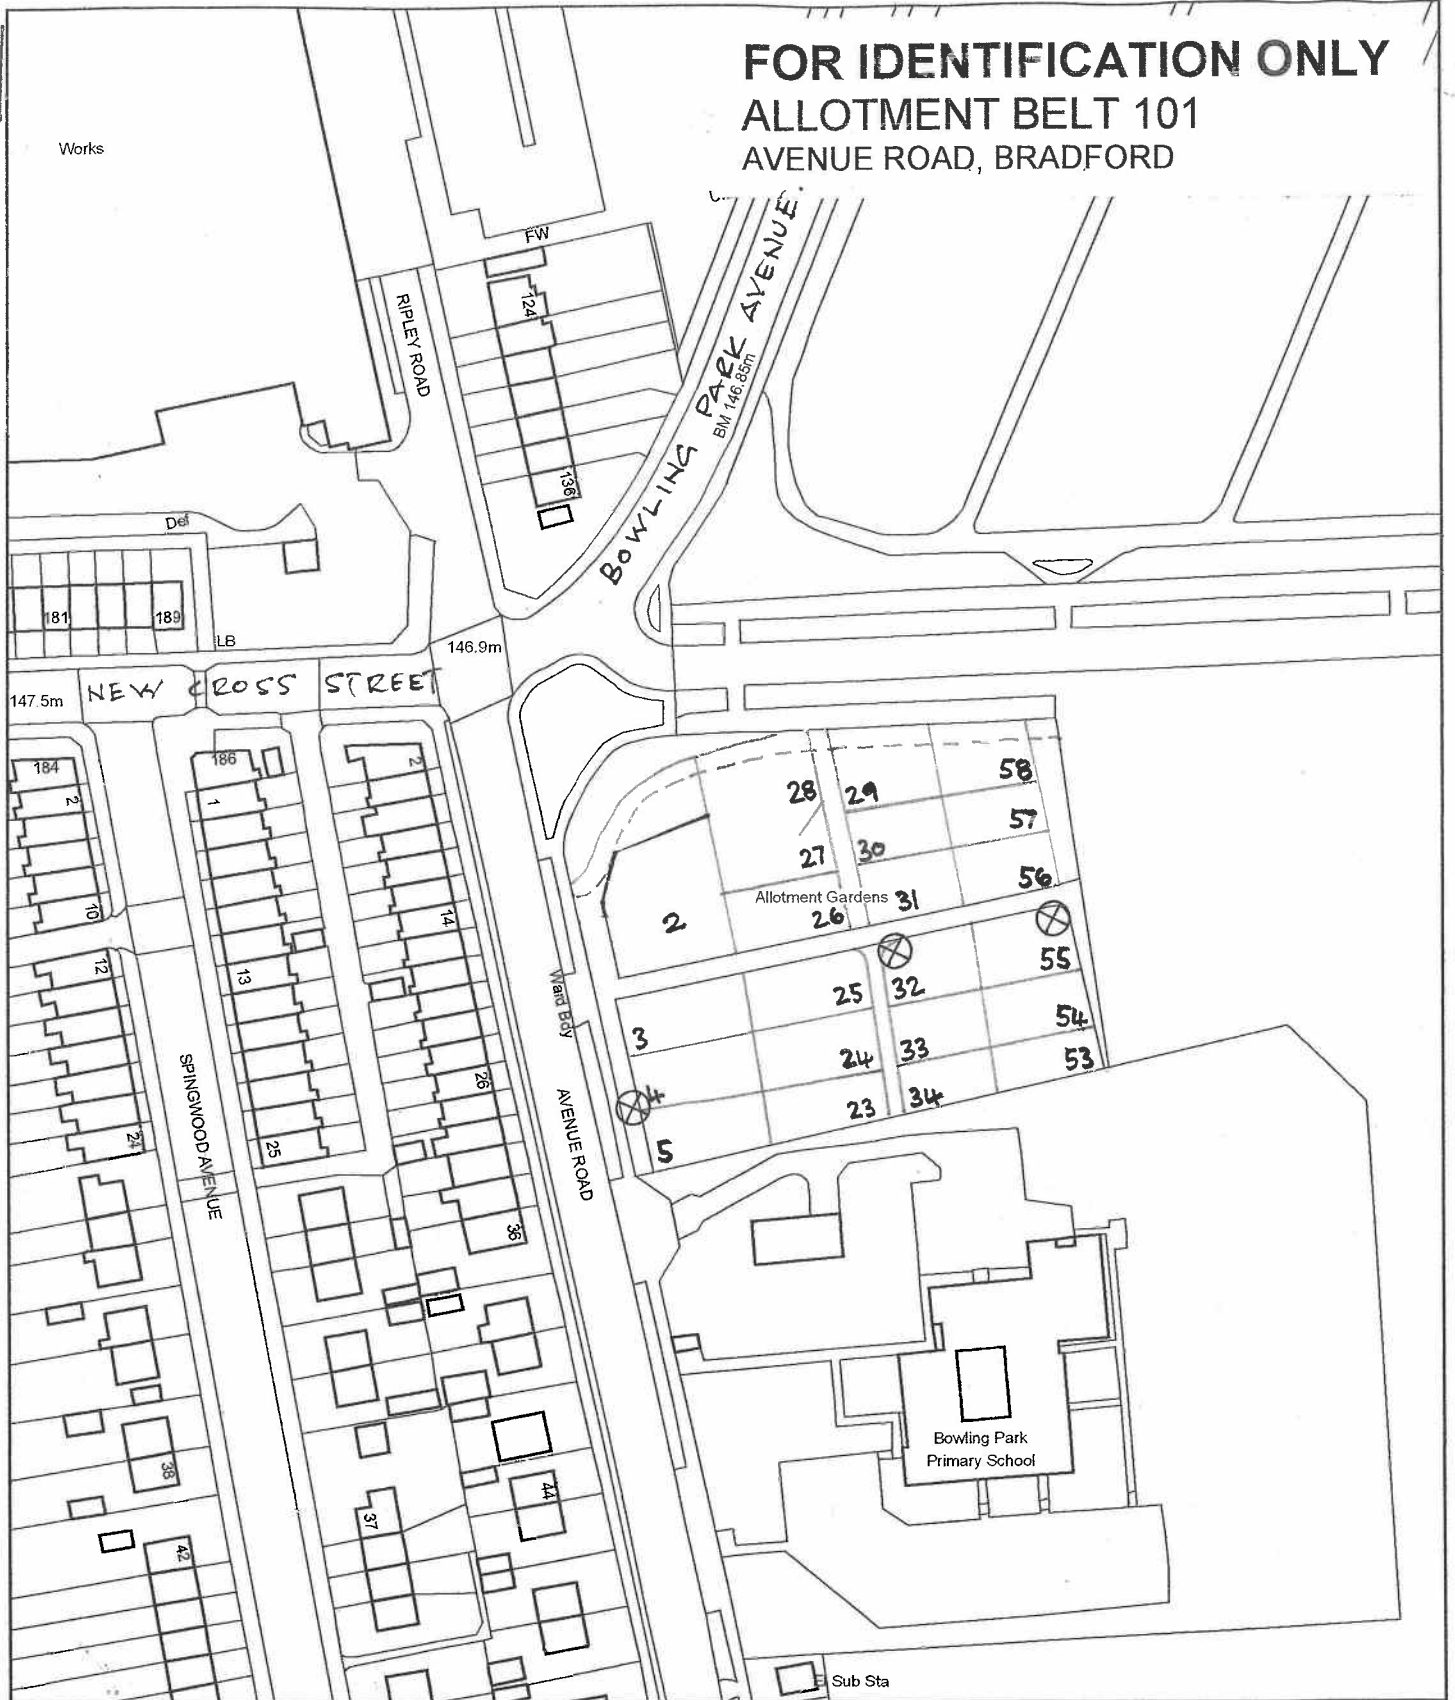

City of Bradford Metropolitan District Council  
**Asset Management**

 **WATER TAP**

**Estate Management 1st Floor Britannia House BD1 1HX**

[www.bradford.gov.uk](http://www.bradford.gov.uk)

Crown Copyright; Reproduced from Ordnance Survey Mapping with permission from H.M.S.O. LA.076120	<b>Scale</b> 1:1250@A4	<b>Date</b> 16.08.2019	<b>Plan No.</b> DCB <span style="float: right;">JG</span>
--	---------------------------	---------------------------	--

