


FOR IDENTIFICATION ONLY
ALLOTMENT BELT 106
CECIL AVENUE, BRADFORD

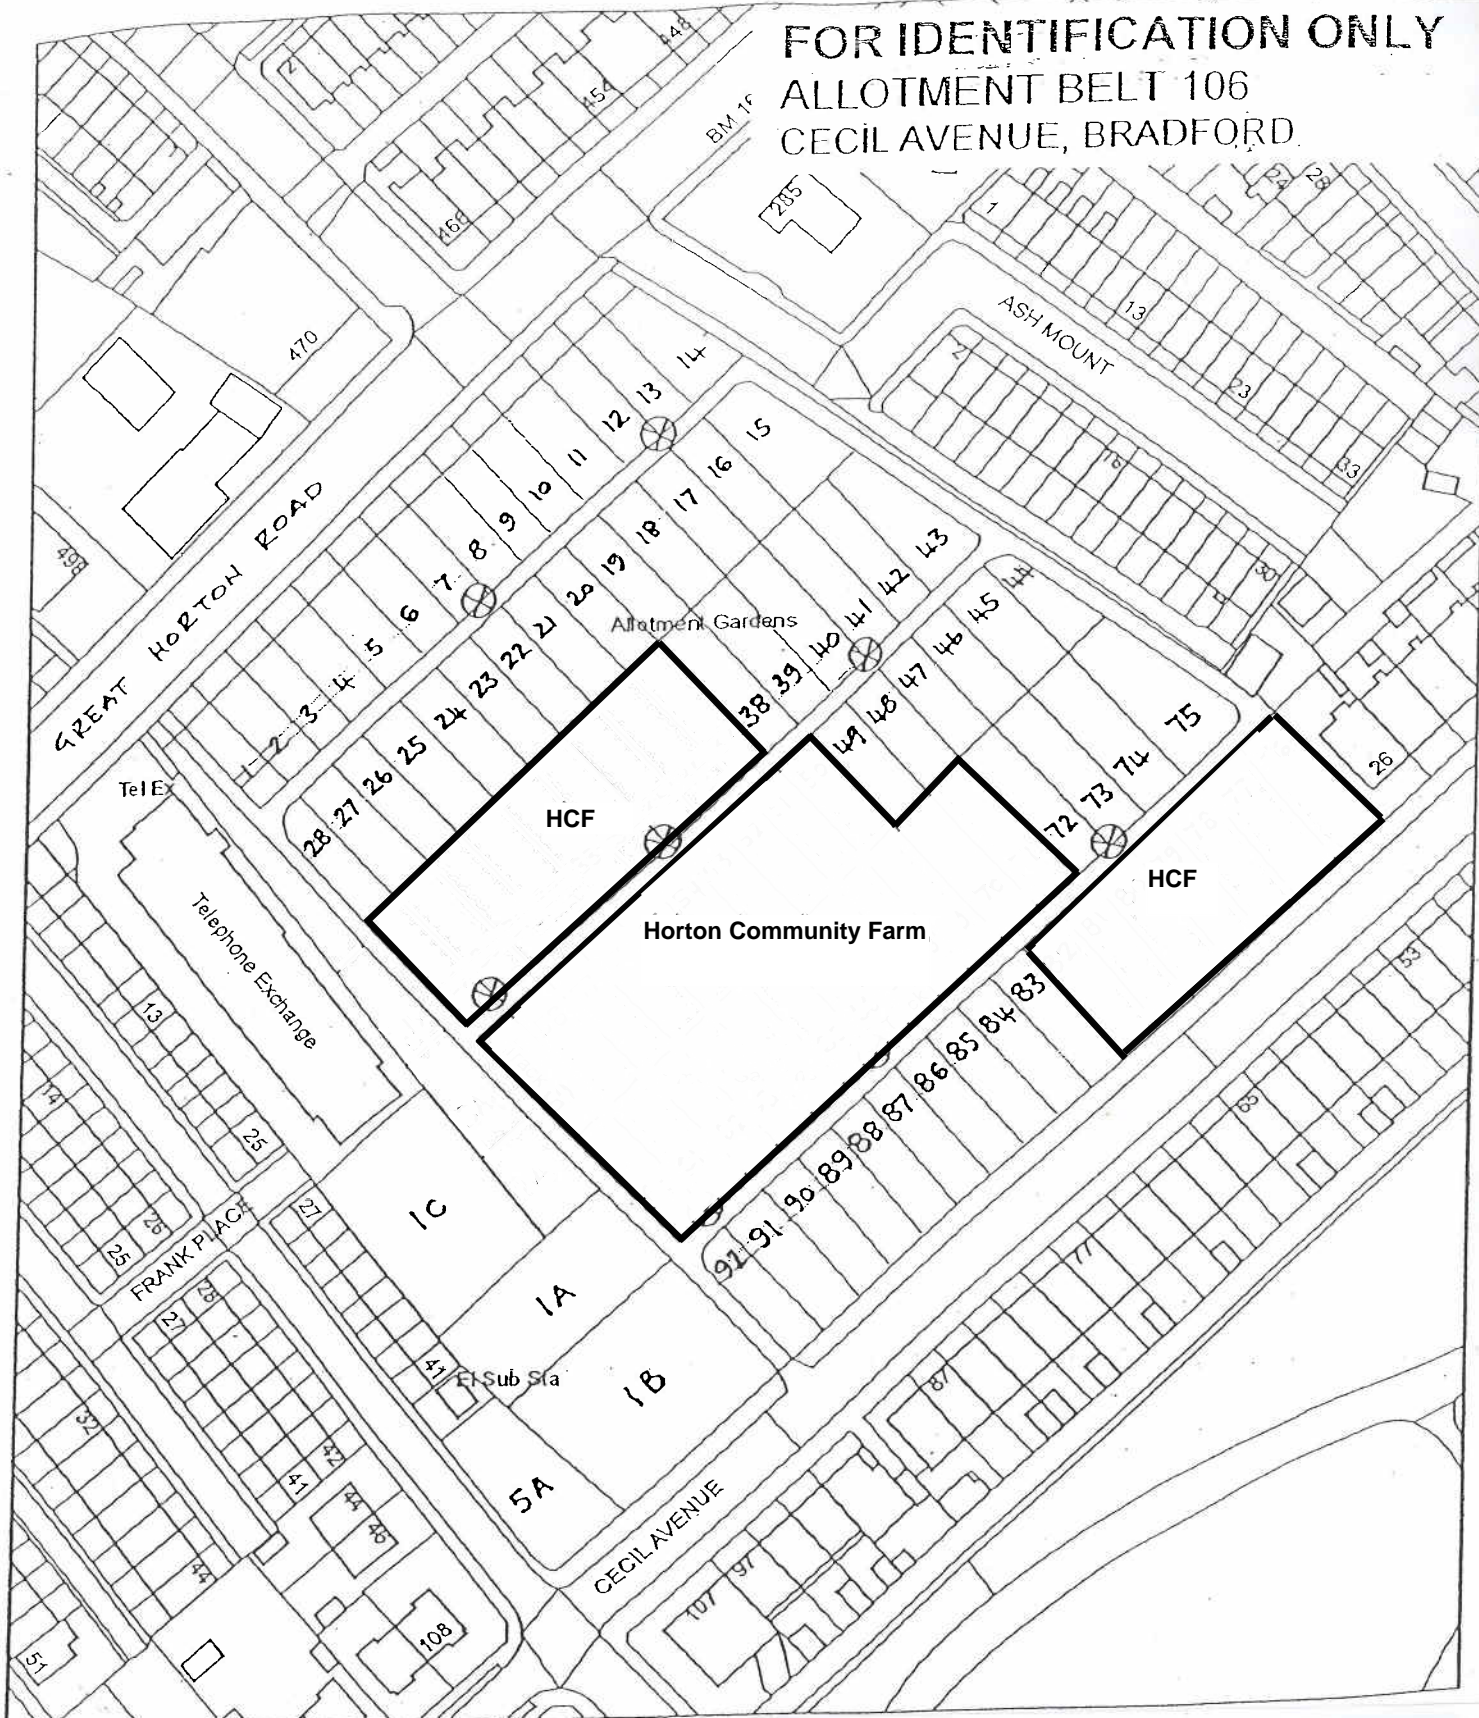

City of Bradford Metropolitan District Council
Asset Management
 Bradford.gov.uk

Estate Management 1st Floor Britannia House BD1 1HX

Crown Copyright, Reproduced from Ordnance Survey Mapping with permission from H.M.S.O. LA.076120 SE 1431/1432	Scale 1/1250	Date 16.08.2019	Plan No.
--	---------------------	------------------------	----------

