


FOR IDENTIFICATION ONLY
ALLOTMENT BELT 114
HAREWOOD STREET, BRADFORD

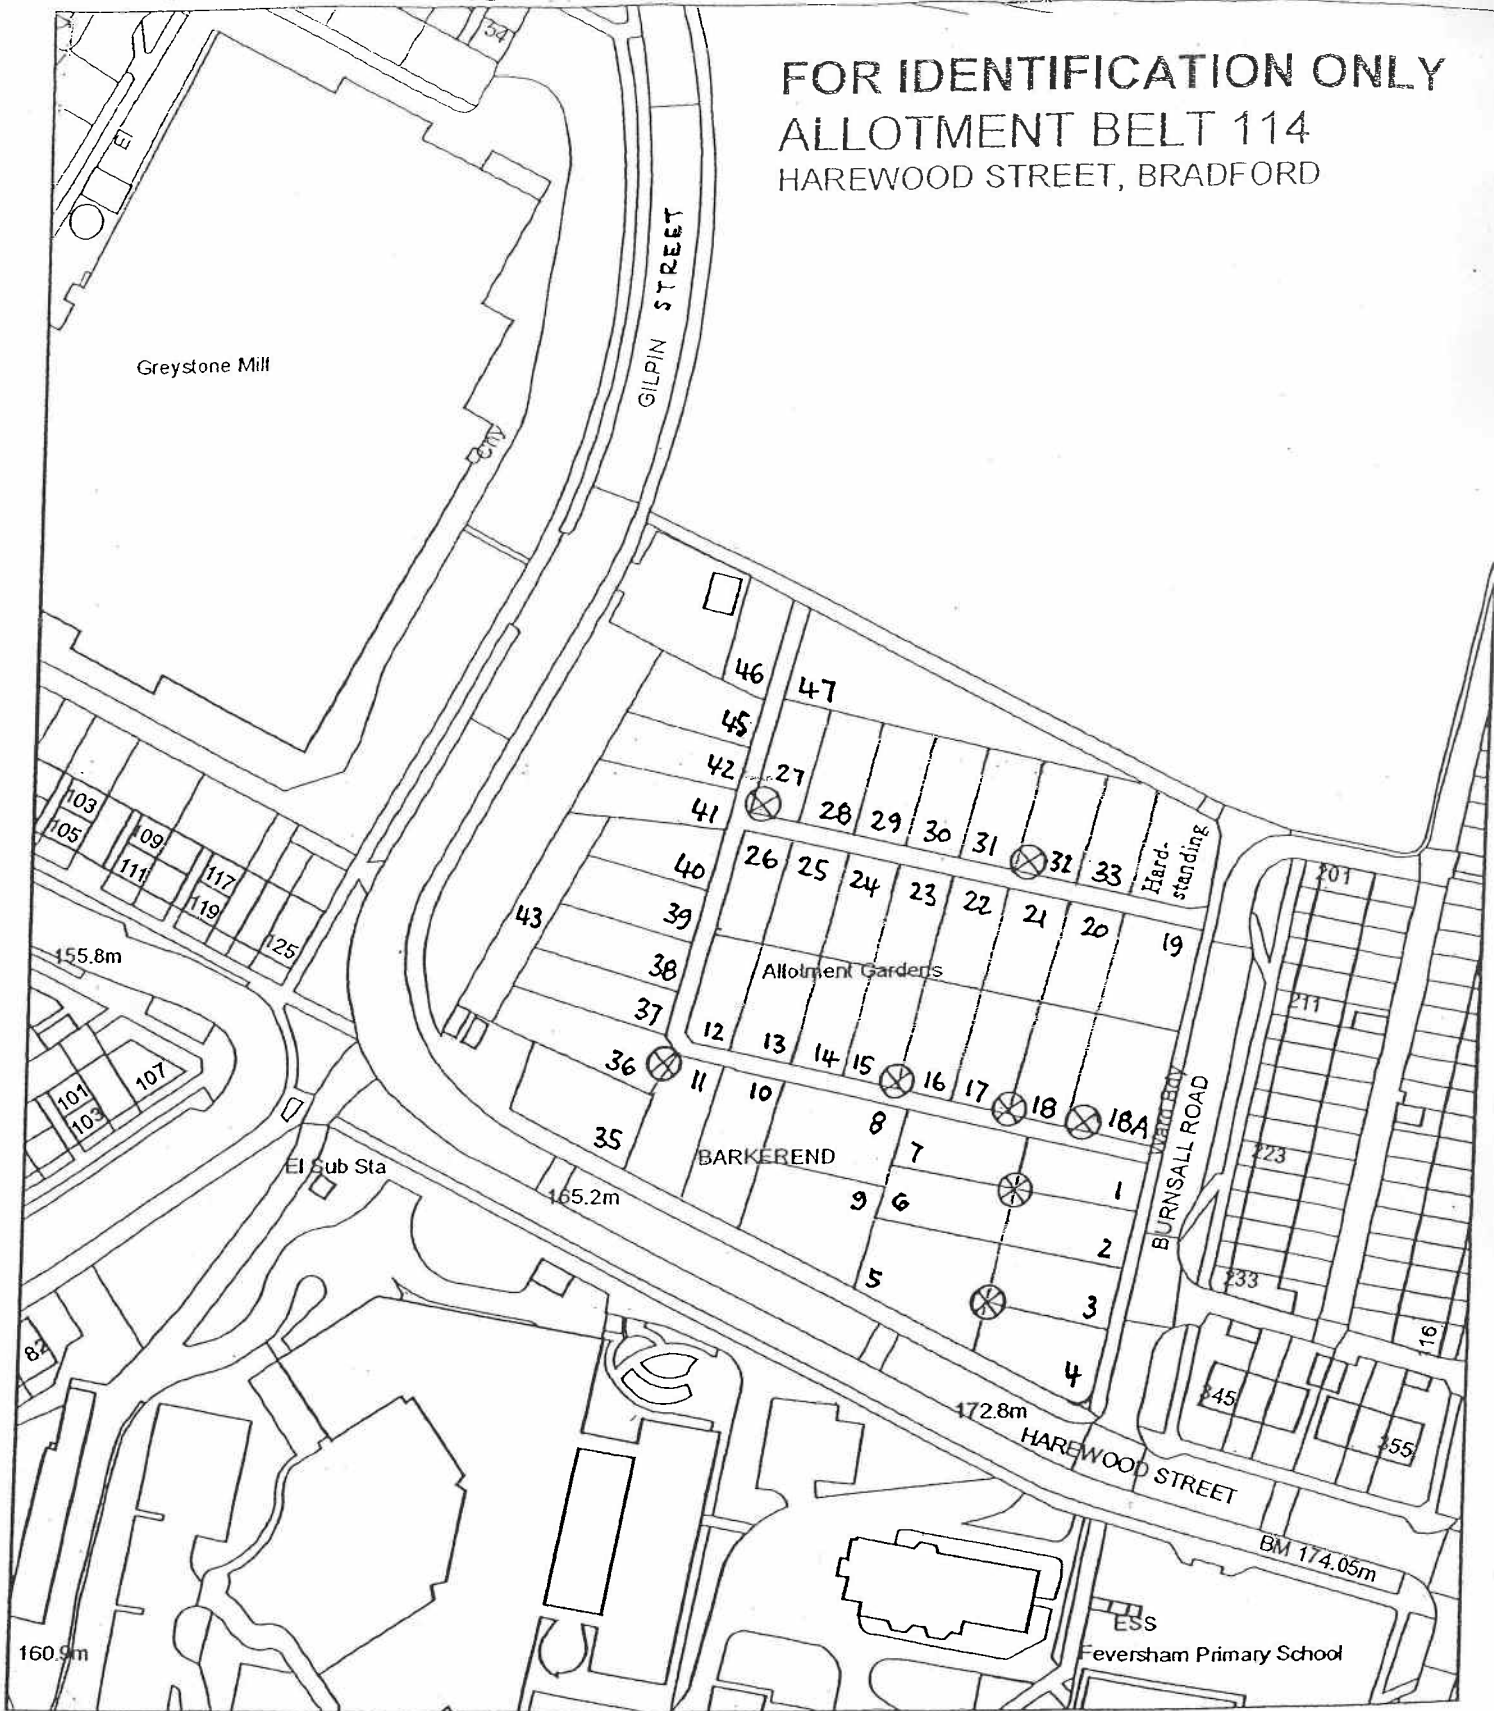

City of Bradford Metropolitan District Council
Asset Management
www.bradford.gov.uk

2nd Floor, Jacob's Well, Bradford, Yorkshire, BD1 5RW

Crown Copyright, Reproduced from Ordnance Survey Mapping with permission from H.M.S.O. LA 076120 SE 1733	Scale 1/1250	Date 13/03/2007	Plan No.
---	------------------------	---------------------------	-----------------

