



FOR IDENTIFICATION ONLY
ALLOTMENT BELT 108
NEW HOUSE LANE, QUEENSBURY
BRADFORD

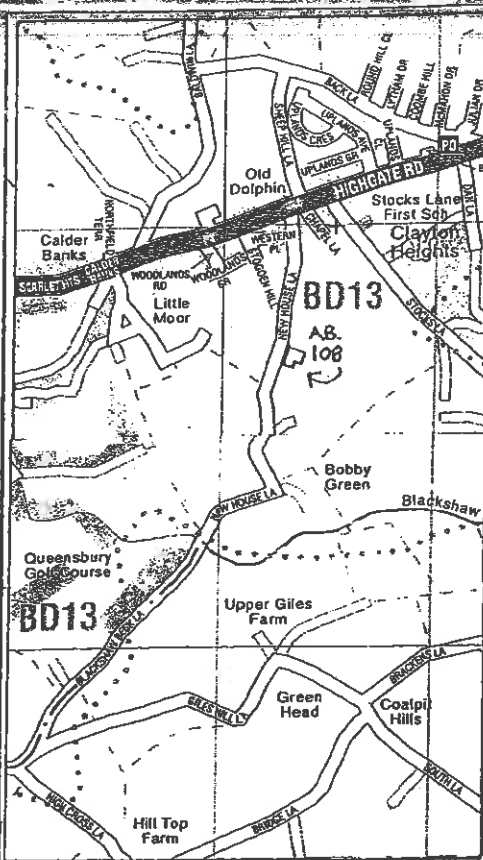

LOCATION PLAN

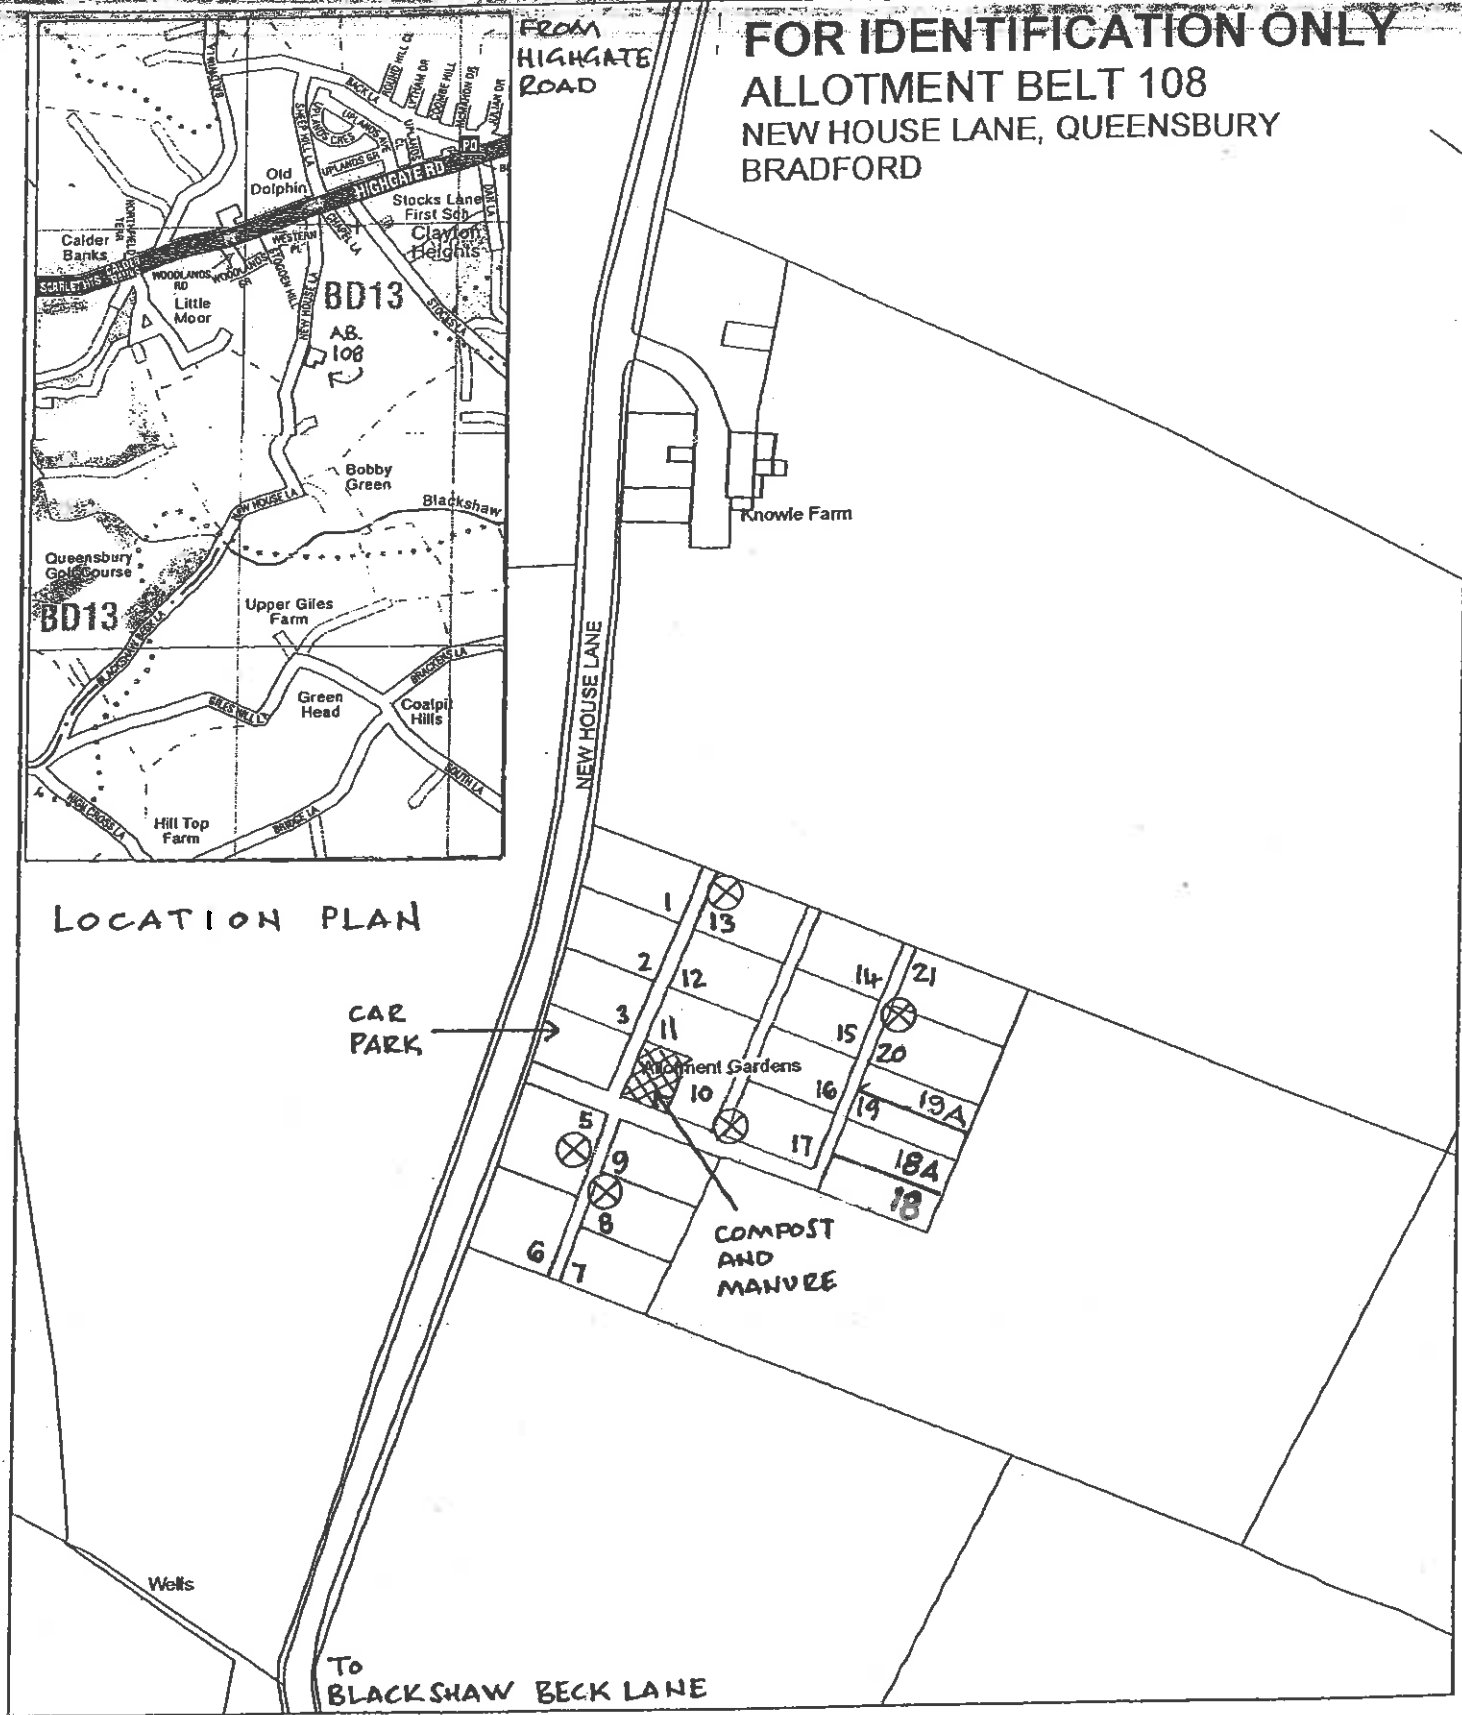

City of Bradford Metropolitan District Council

Asset Management

Estate Management 1st Floor Britannia House BD1 1HX

Crown Copyright, Reproduced from Ordnance Survey Mapping with permission from H.M.S.O. LA.076120 SE 1130 SE	Scale 1/1250	Date 16.08.2019	Plan No.
---	------------------------	---------------------------	-------------------------



11/09/2015