


FOR IDENTIFICATION ONLY
ALLOTMENT BELT 195
PARK ROAD, BRADFORD

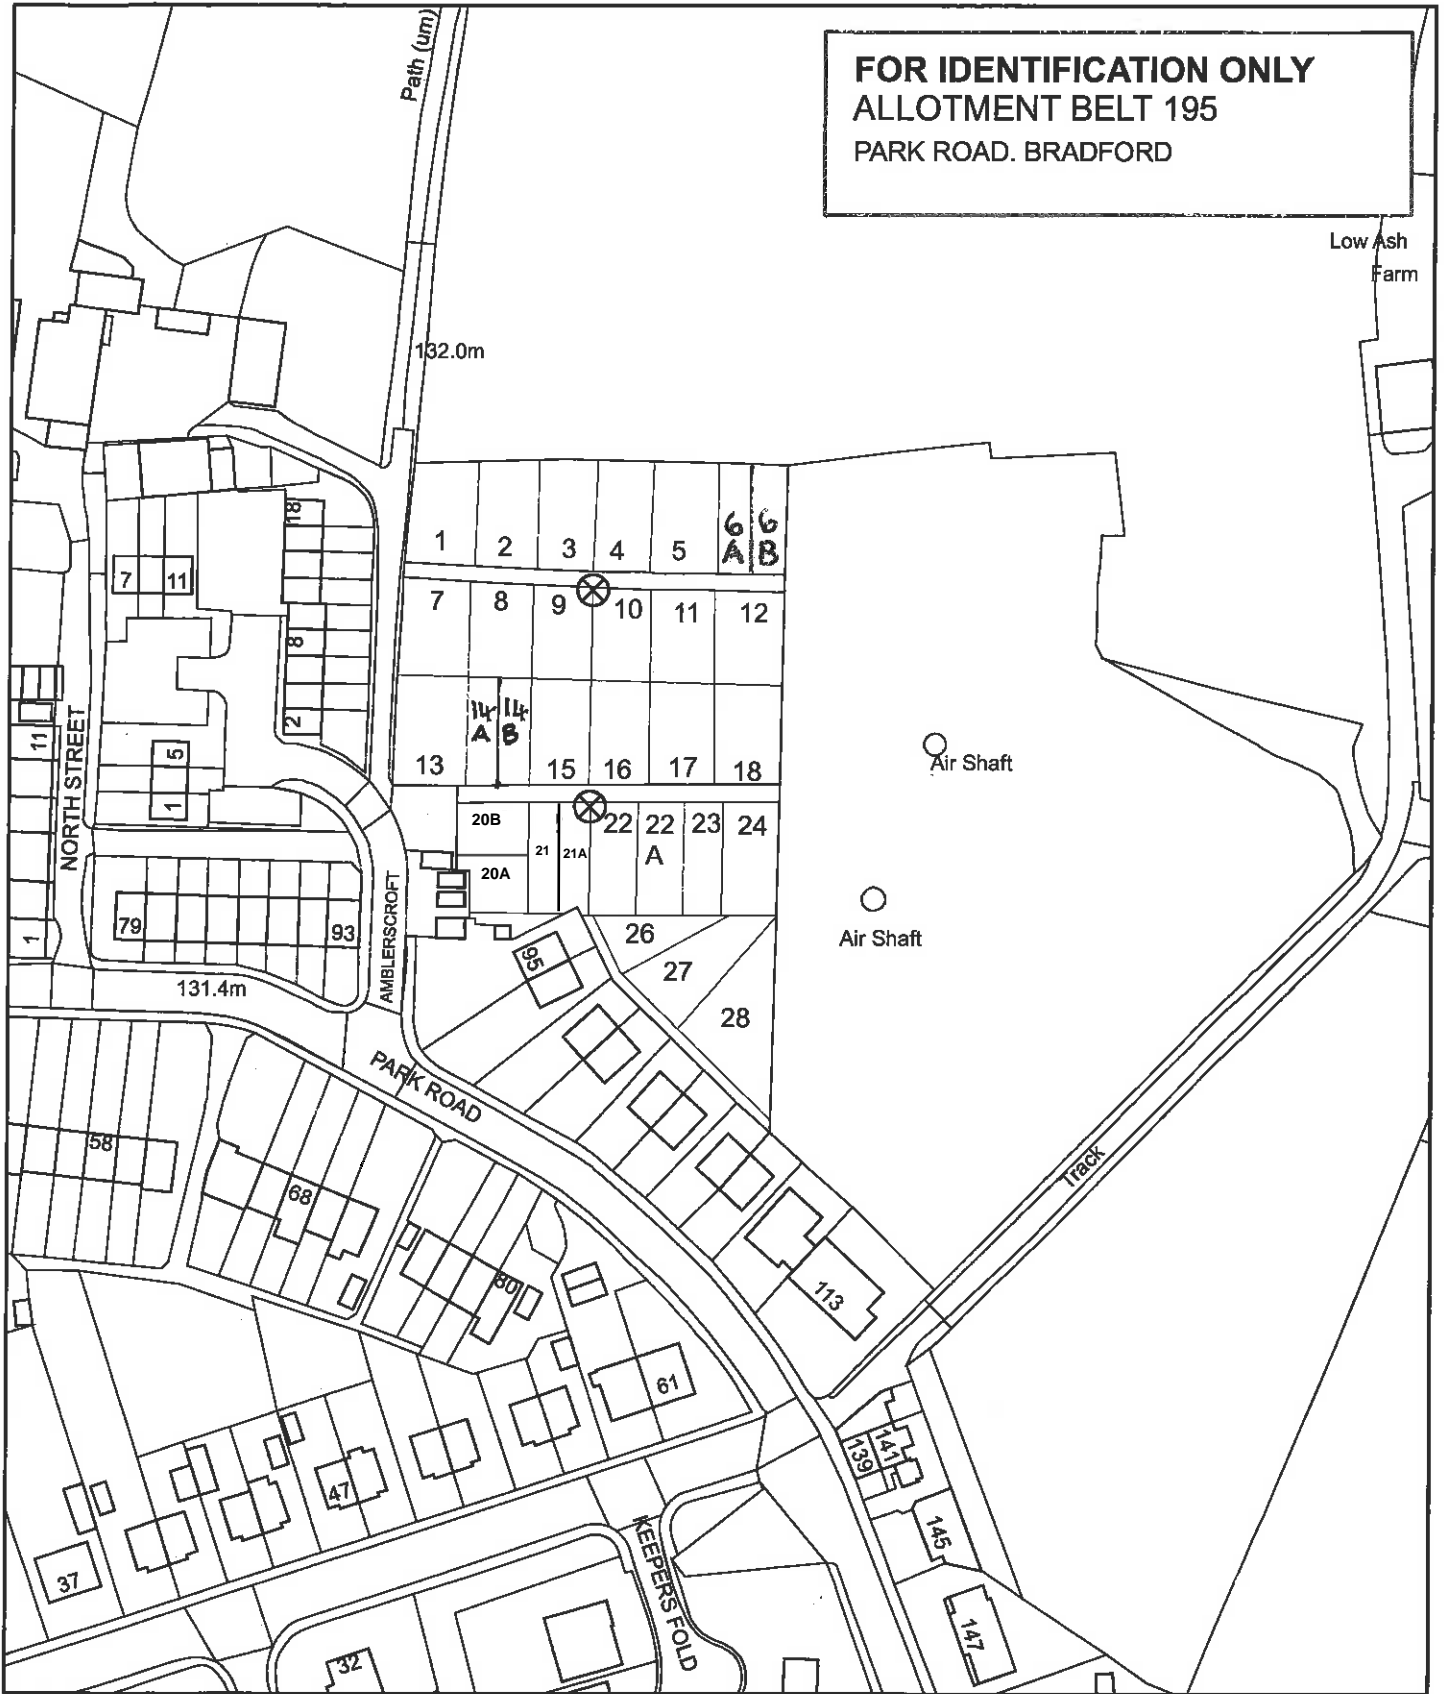

Low Ash Farm

Air Shaft

Air Shaft

City of Bradford Metropolitan District Council

Asset Management



⊗ INDICATES WATER TAP

Estate Management 1st Floor Britannia House BD1 1HX

www.bradford.gov.uk

<p>Crown Copyright, Reproduced from Ordnance Survey Mapping with permission from H.M.S.O. LA 100019304 SE1738</p>	<p>Scale 1/1250@A4</p>	<p>Date 16.08.2019</p>	<p>Plan No. AB-195</p>
--	-------------------------------------	-------------------------------------	-------------------------------------



19-12-2013 03-06-2015 21-07-2015