


FOR IDENTIFICATION ONLY
ALLOTMENT BELT 126
SCOTCHMAN ROAD, BRADFORD

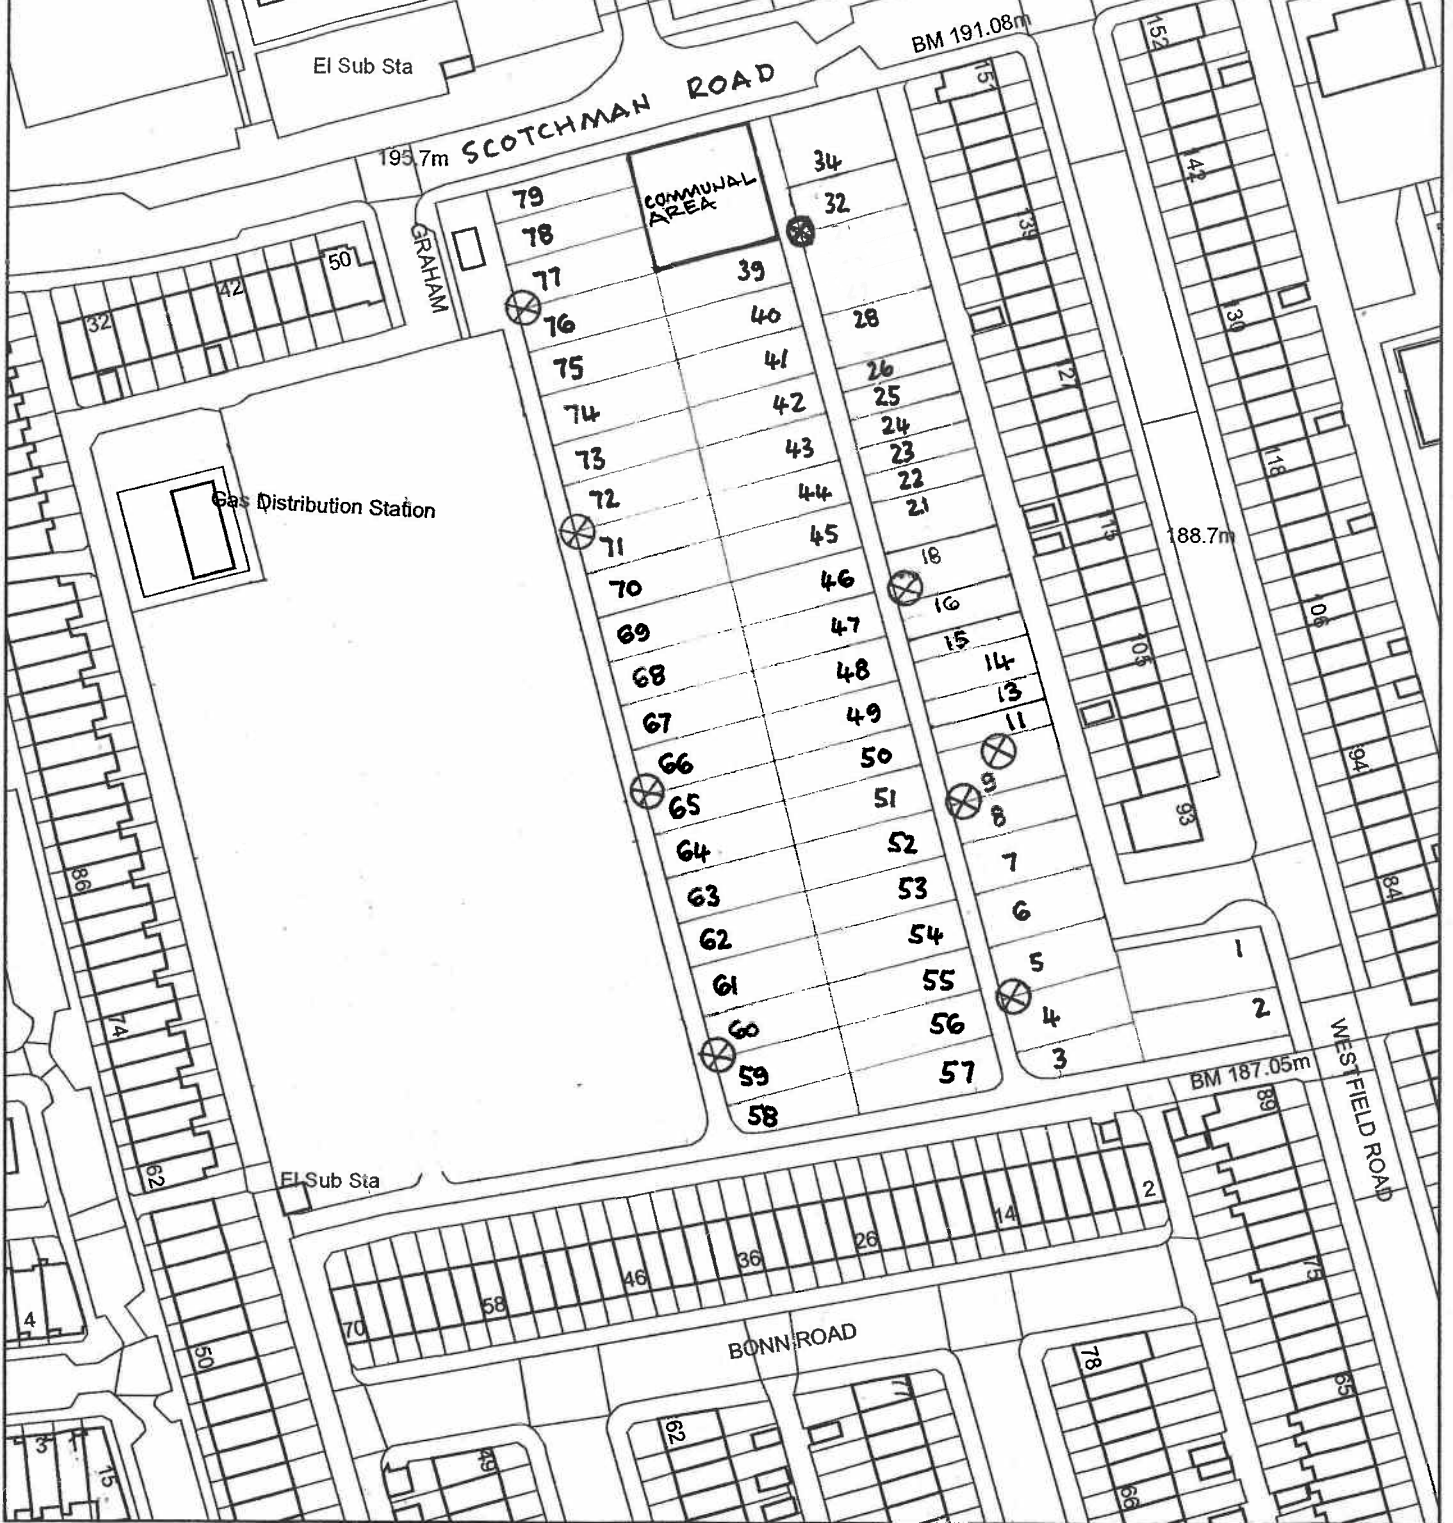

City of Bradford Metropolitan District Council

Asset Management

www.bradford.gov.uk

⊗ = WATER TAP

Estate Management 1st Floor Britannia House BD1 1HX

Crown Copyright. Reproduced from Ordnance Survey Mapping with permission from H.M.S.O
 LA 100019304 SE 1434

Scale
 1/1250

Date
 16.08.2019

Plan No.

