


FOR IDENTIFICATION ONLY
ALLOTMENT BELT 127
SPEETON AVENUE

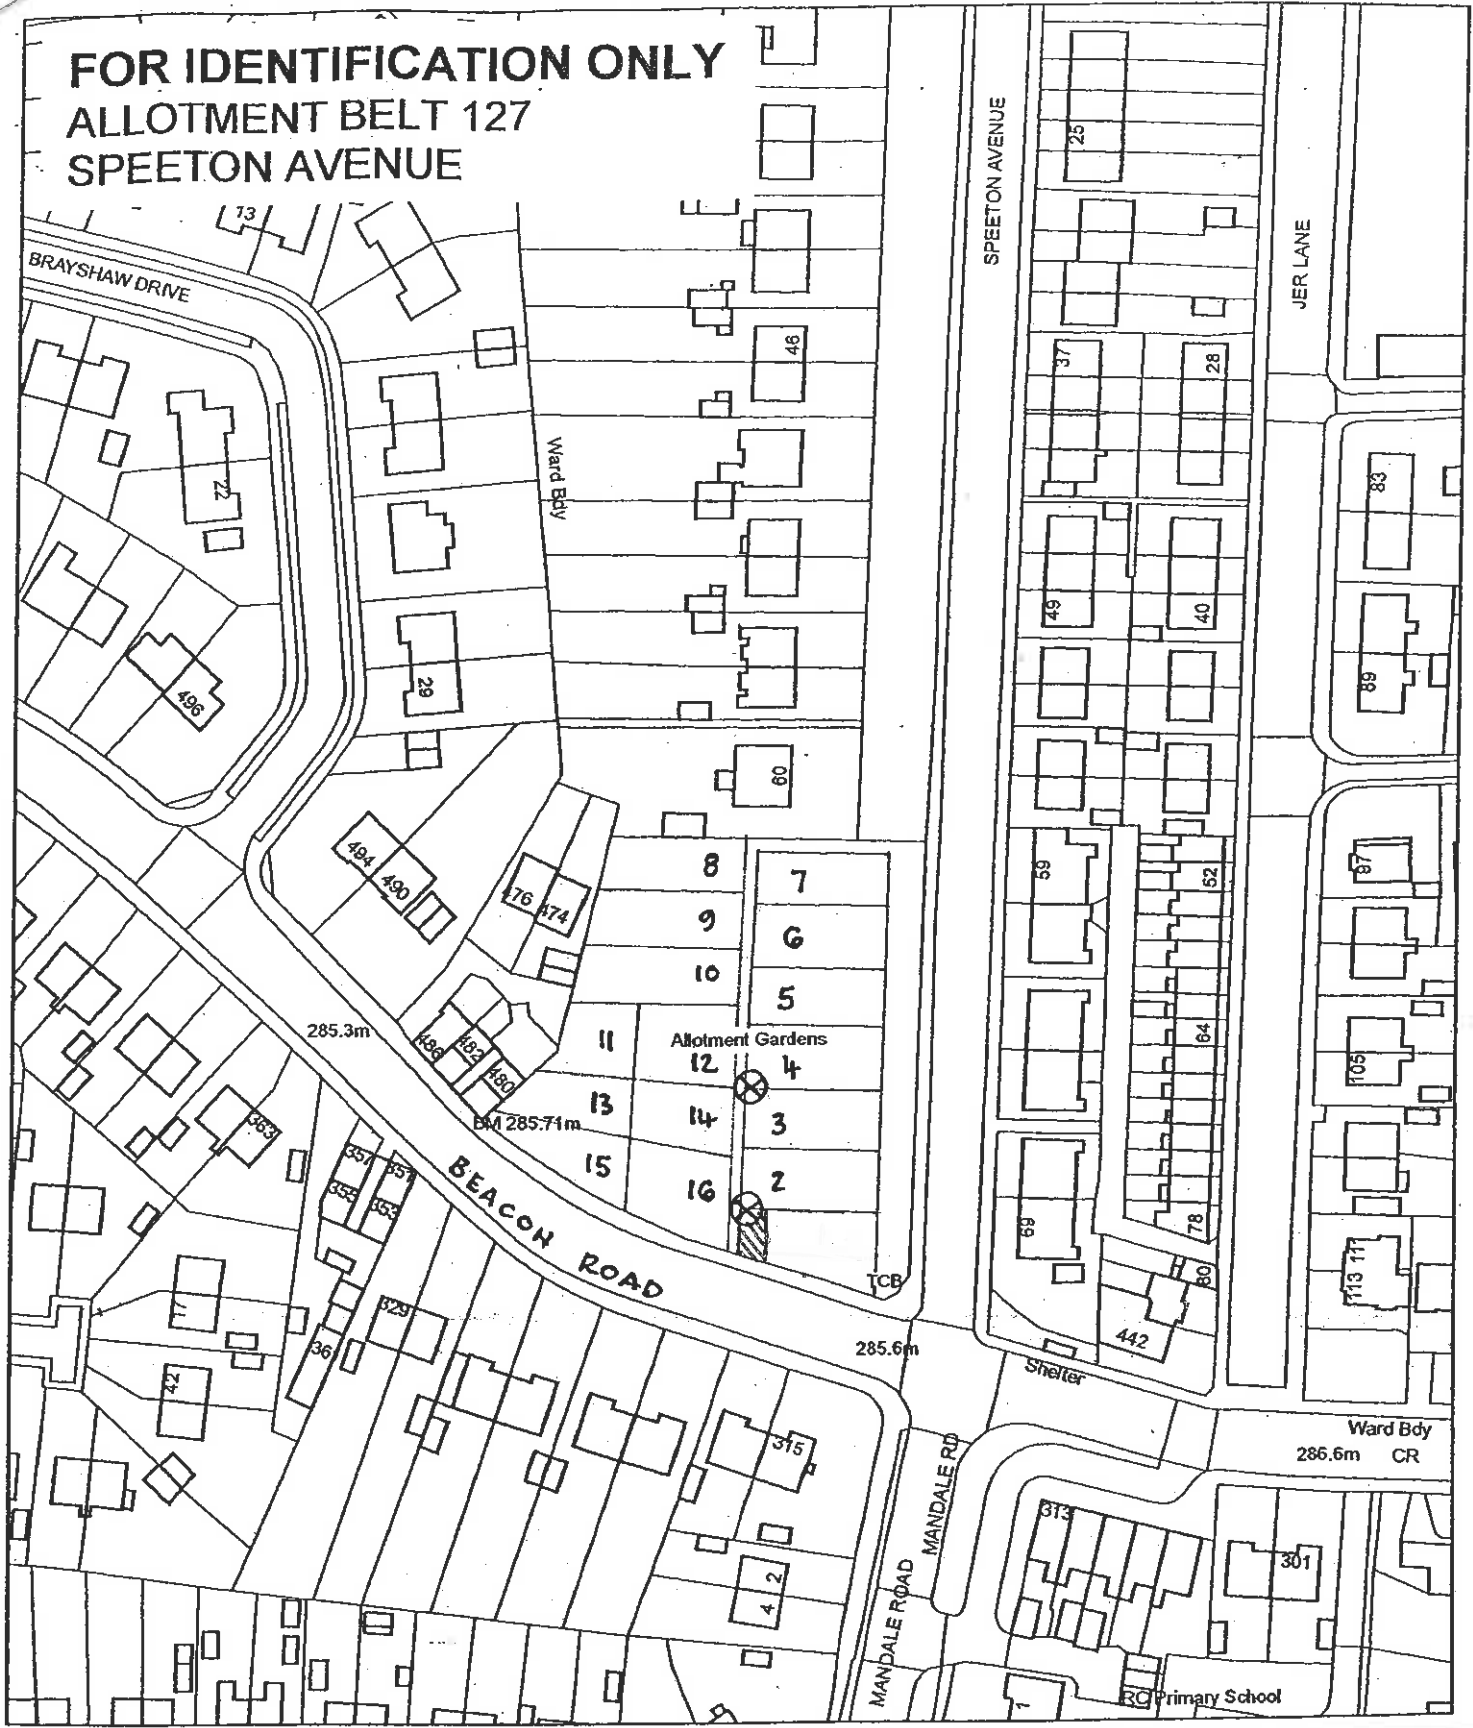

City of Bradford Metropolitan District Council
Asset Management
www.bradford.gov.uk

Estate Management 1st Floor Britannia House BD1 1HX

Crown Copyright. Reproduced from Ordnance Survey Mapping with permission from H.M.S.O LA.076120 SE1230 NE	Scale 1:1250	Date 16.08.2019	Plan No.
---	------------------------	---------------------------	----------

02/09/2016

