


FOR IDENTIFICATION ONLY
ALLOTMENT BELT 128
STANACRE, BRADFORD

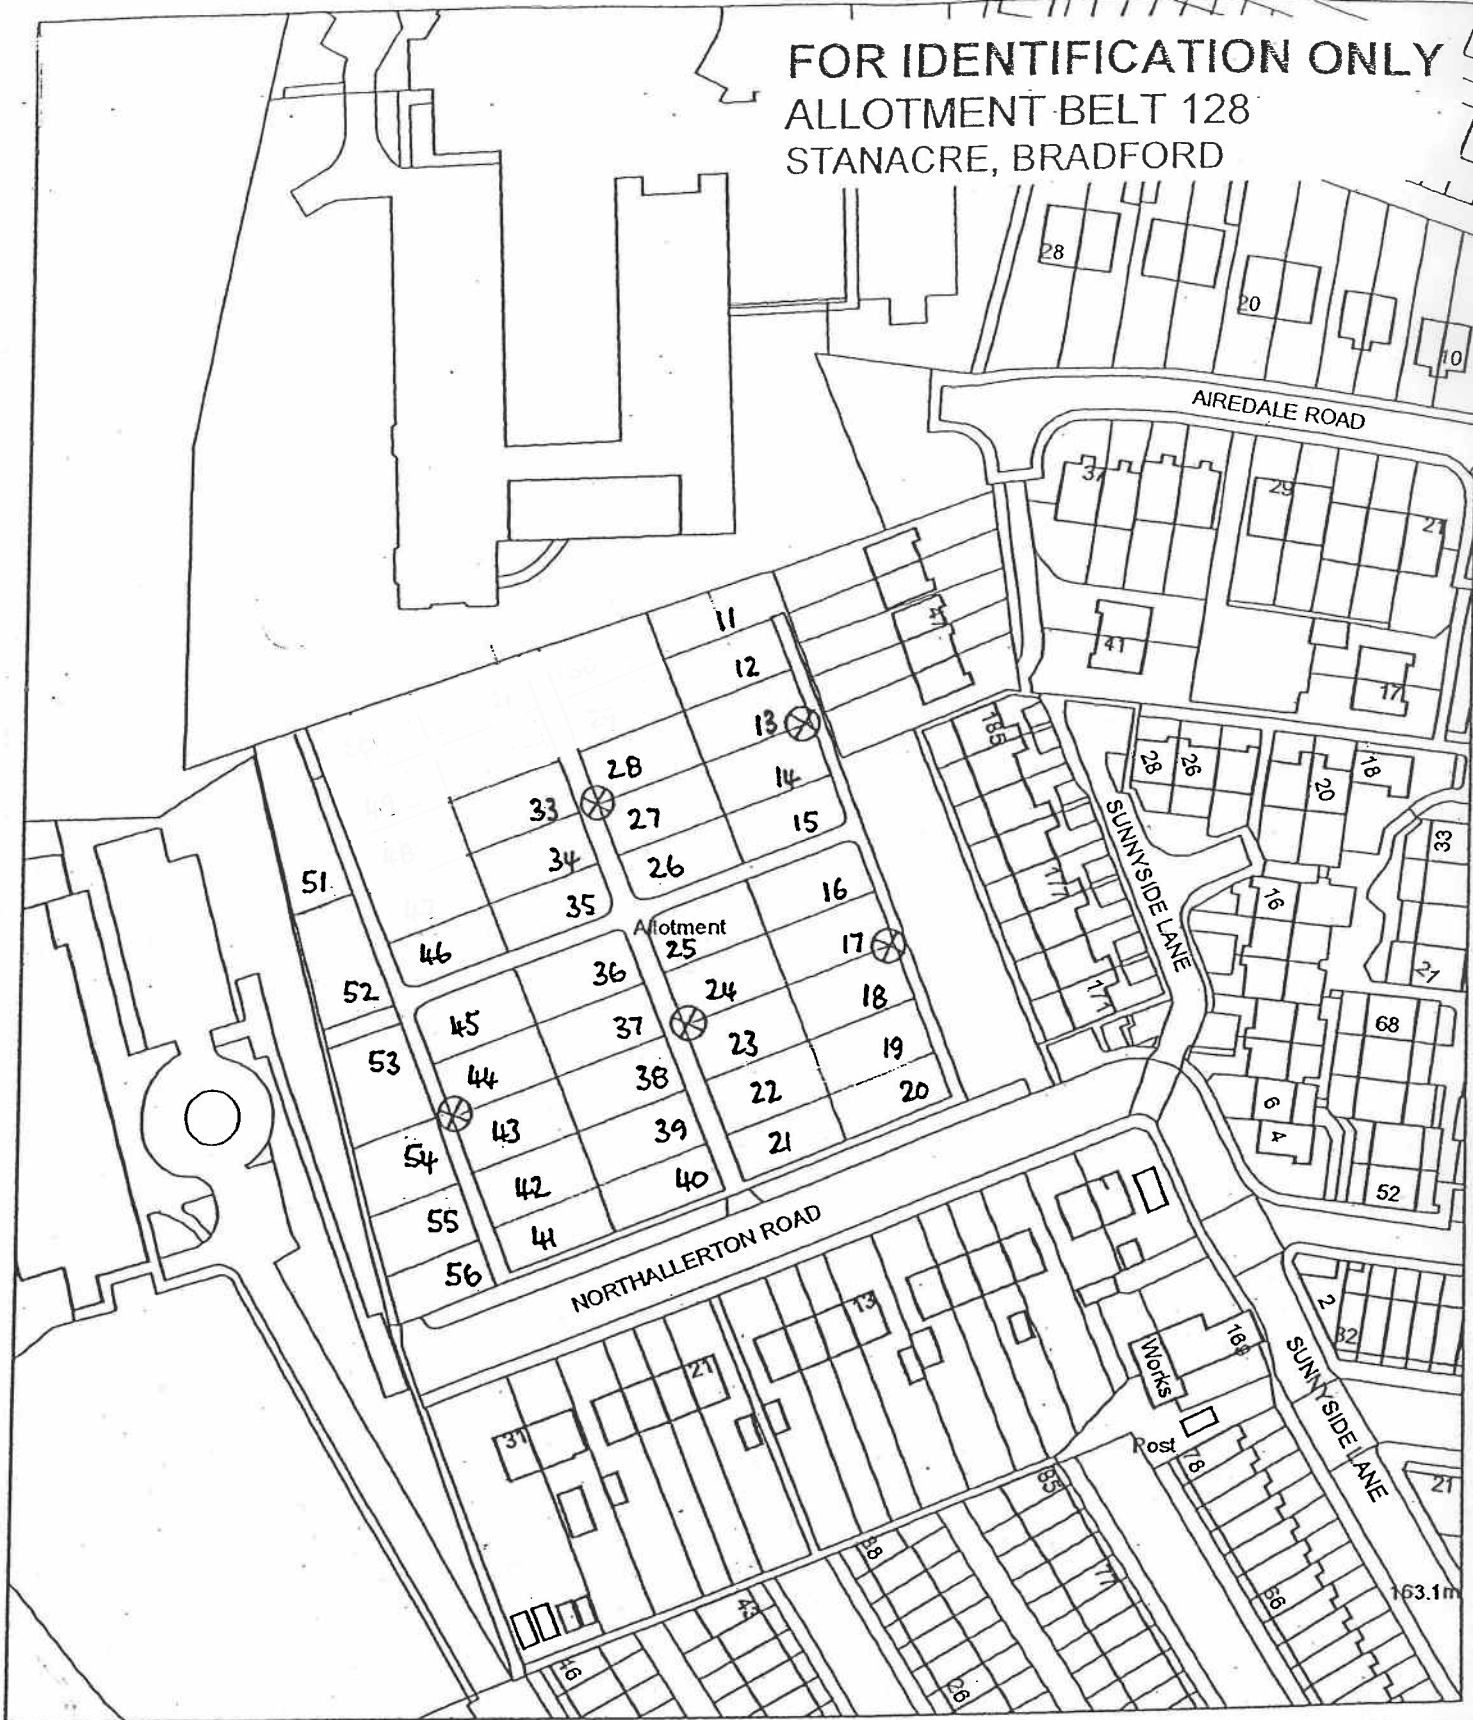

City of Bradford Metropolitan District Council

Asset Management

0113 2734000
www.bradford.gov.uk



⊗ = WATER TAP

Estate Management 1st Floor Britannia House BD1 1HX

Crown Copyright. Reproduced from Ordnance Survey Mapping with permission from H.M.S.O.
 LA.076120 SE 1634

Scale
 1:1250

Date
 16.08.2019

Plan No.

