


FOR IDENTIFICATION ONLY

214 STANLEY STREET, GREENGATES

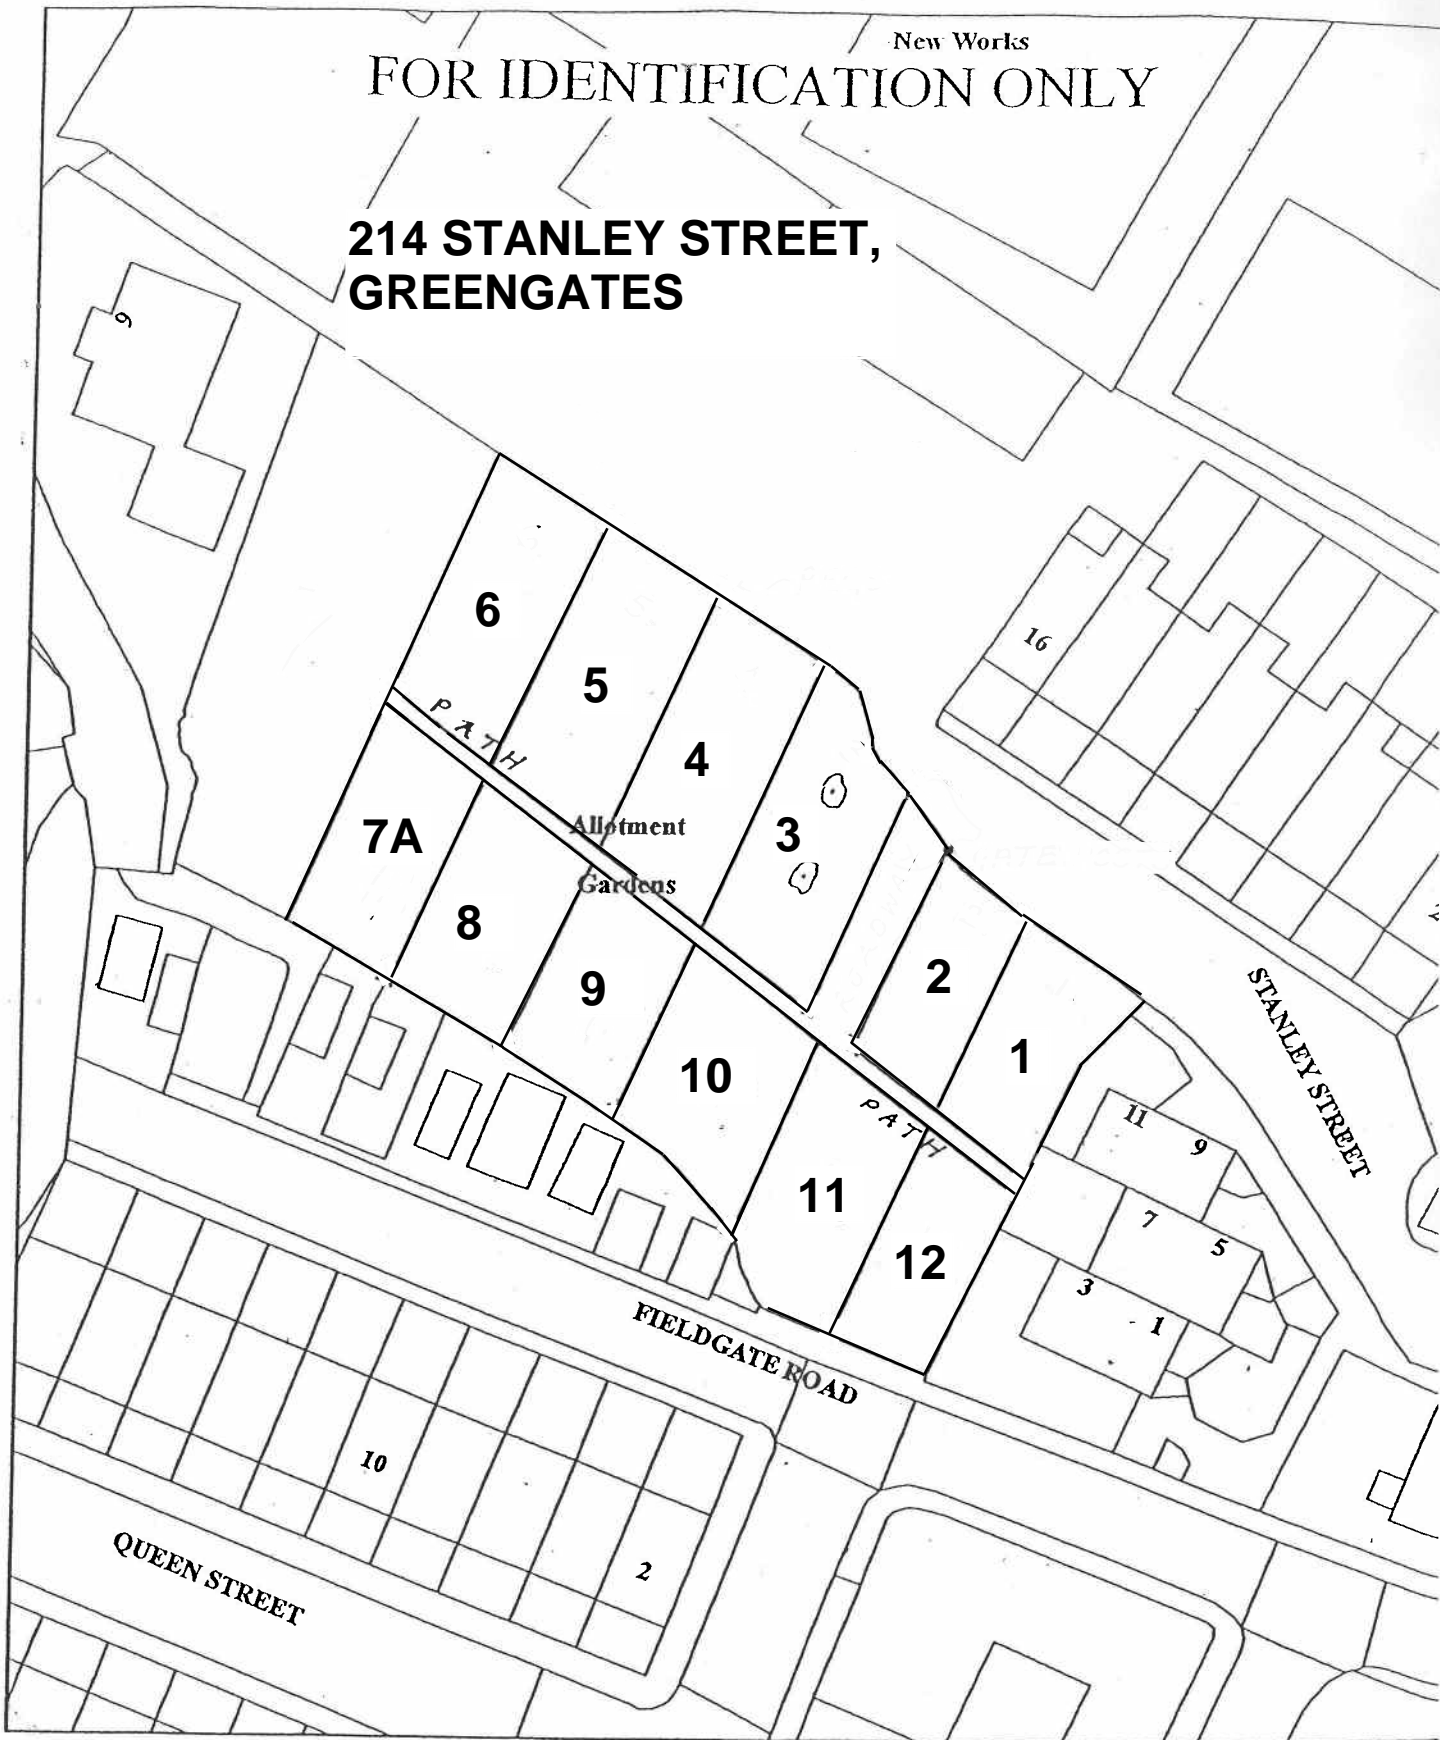

City of Bradford Metropolitan District Council

Asset Management

Estate Management 1st Floor Britannia House BD1 1HX

www.bradford.gov.uk

Crown Copyright. Reproduced from Ordnance Survey Mapping with permission from H.M.S.O. LA.076120. SE 1837	Scale NOT TO SCALE	Date 16.08.2019	Plan No. 5/193/2
---	------------------------------	--------------------	----------------------------

