


FOR IDENTIFICATION ONLY
ALLOTMENT BELT 129
SUNNY BANK ROAD, BRADFORD

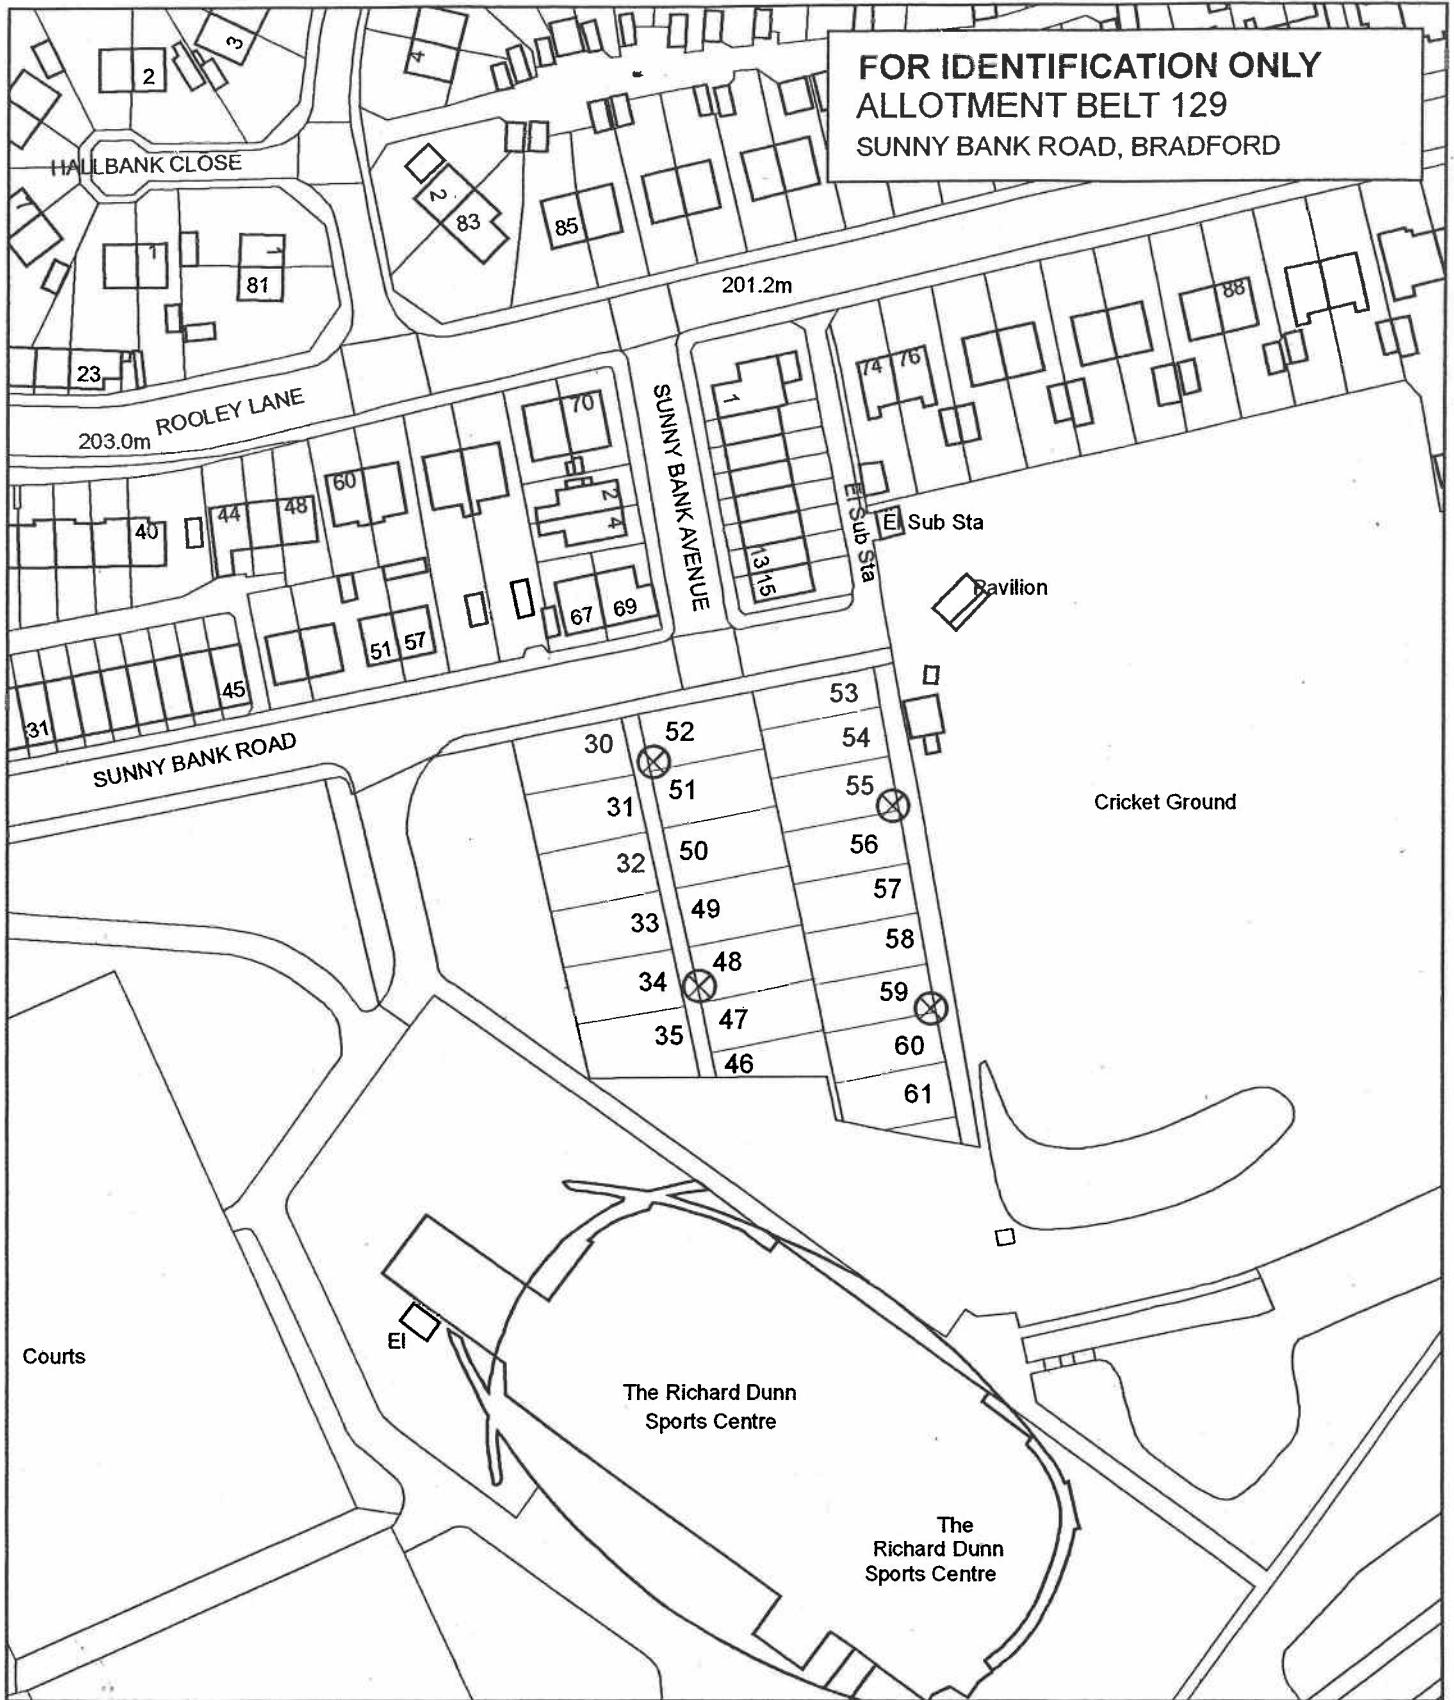

⊗ INDICATES
 WATER TAP

City of Bradford Metropolitan District Council
Asset Management

Estate Management 1st Floor Britannia House

bradford.gov.uk

Crown Copyright, Reproduced from Ordnance Survey Mapping with permission from H.M.S.O. LA.076120 SE1530 SE/1630 SW	Scale 1/1250	Date 16.08.2019	Plan No.
---	-----------------	--------------------	----------

