


FOR IDENTIFICATION ONLY
ALLOTMENT BELT 136
 WORTHINGHEAD ROAD BRADFORD

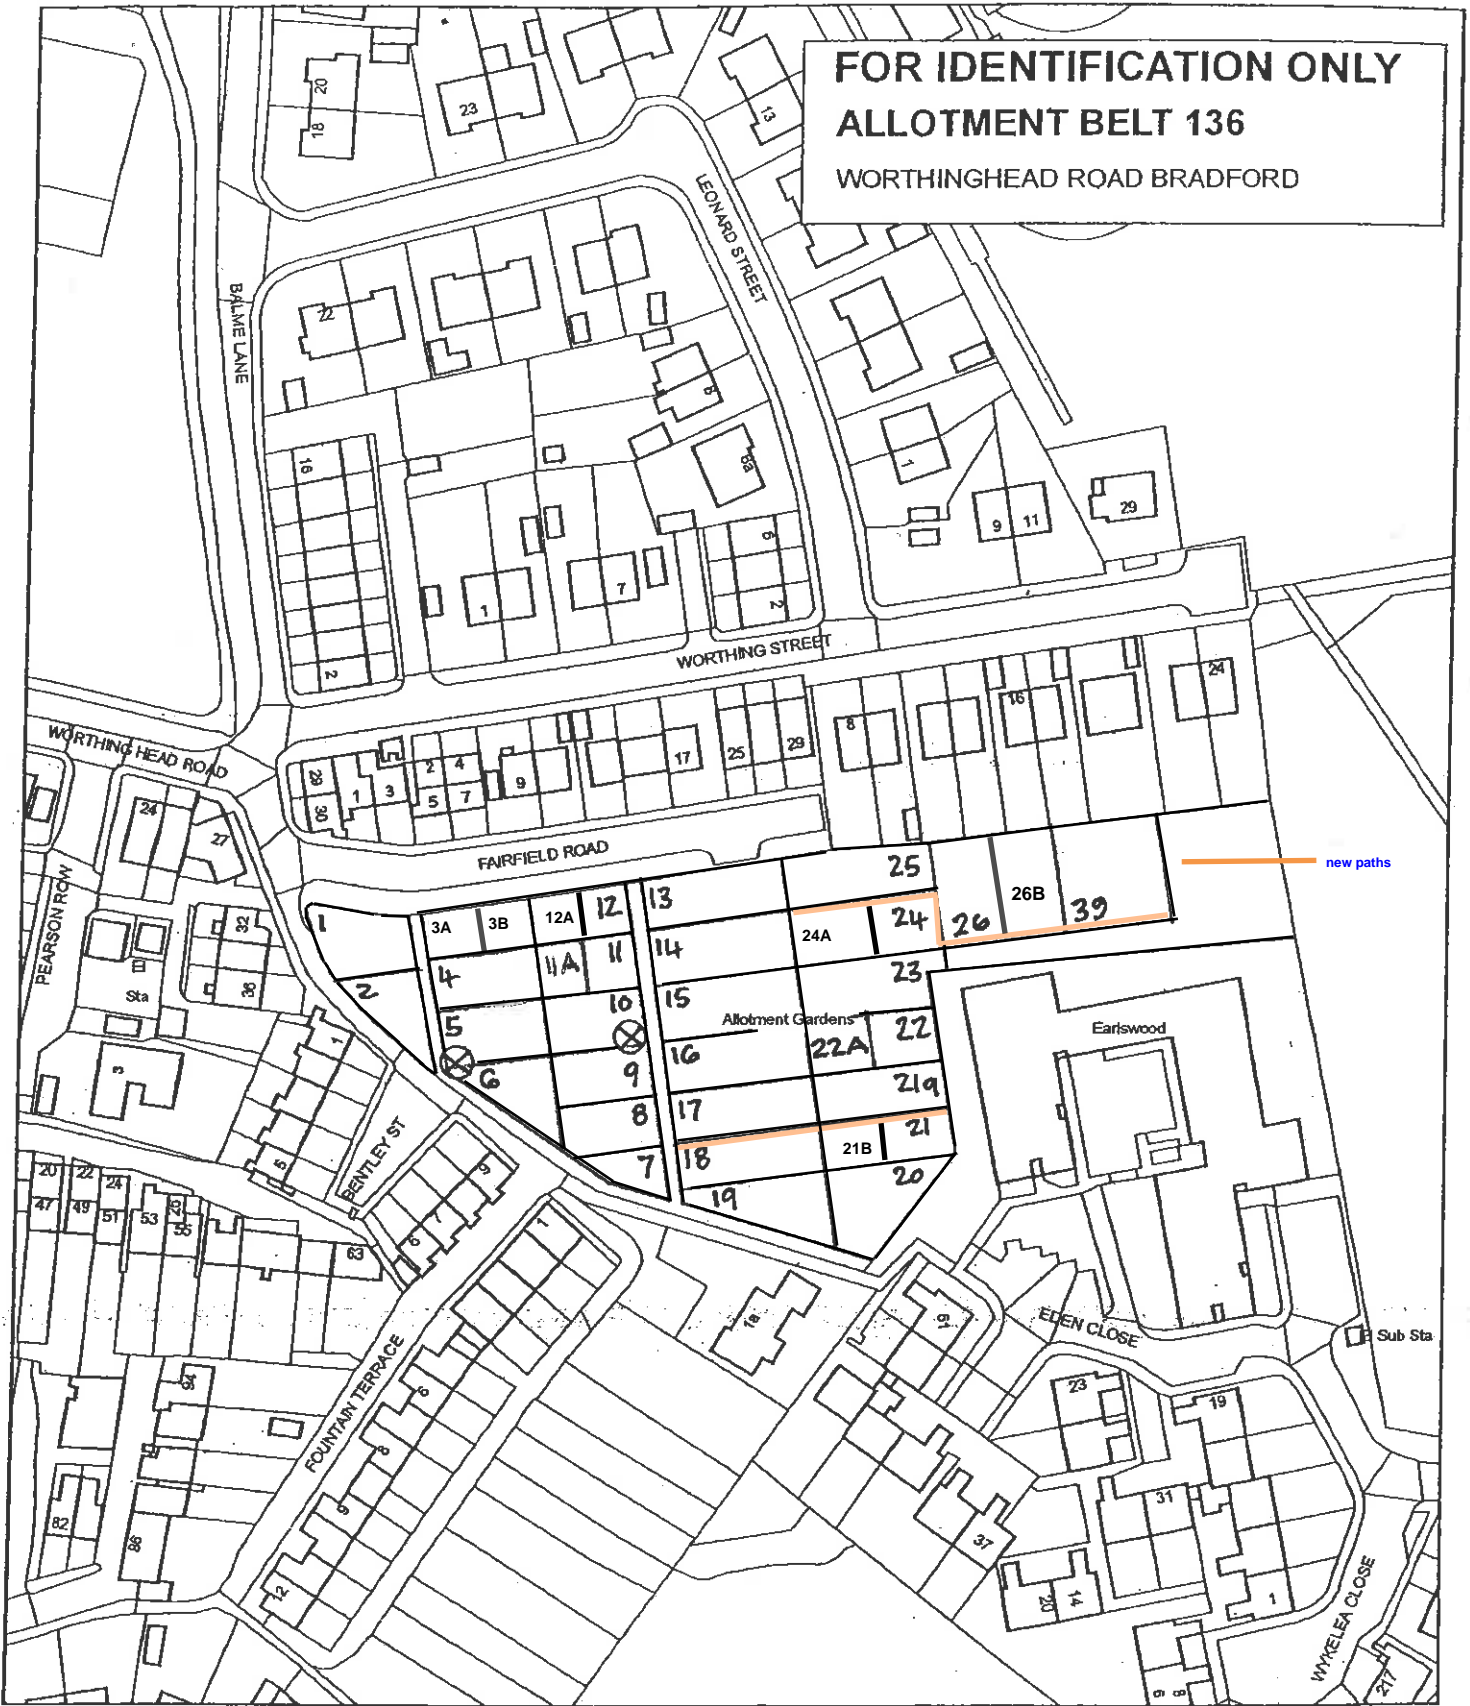

City of Bradford Metropolitan District Council

Asset Management

Estate Management 1st Floor Britannia House BD1 1HX

⊗ INDICATES WATER TAP

City of Bradford City Council
www.cityofbradford.gov.uk

Crown Copyright. Reproduced from Ordnance Survey Mapping with permission from H.M.S.O.
 LA.076120 SE1527 SE

Scale 1:1250

Date 16.08.2019

Plan No.



22/10/2014, 20/11/2015, 15/01/2016, 08/07/2016