


Scotchman Road Allotment, Bradford - Draft Plan

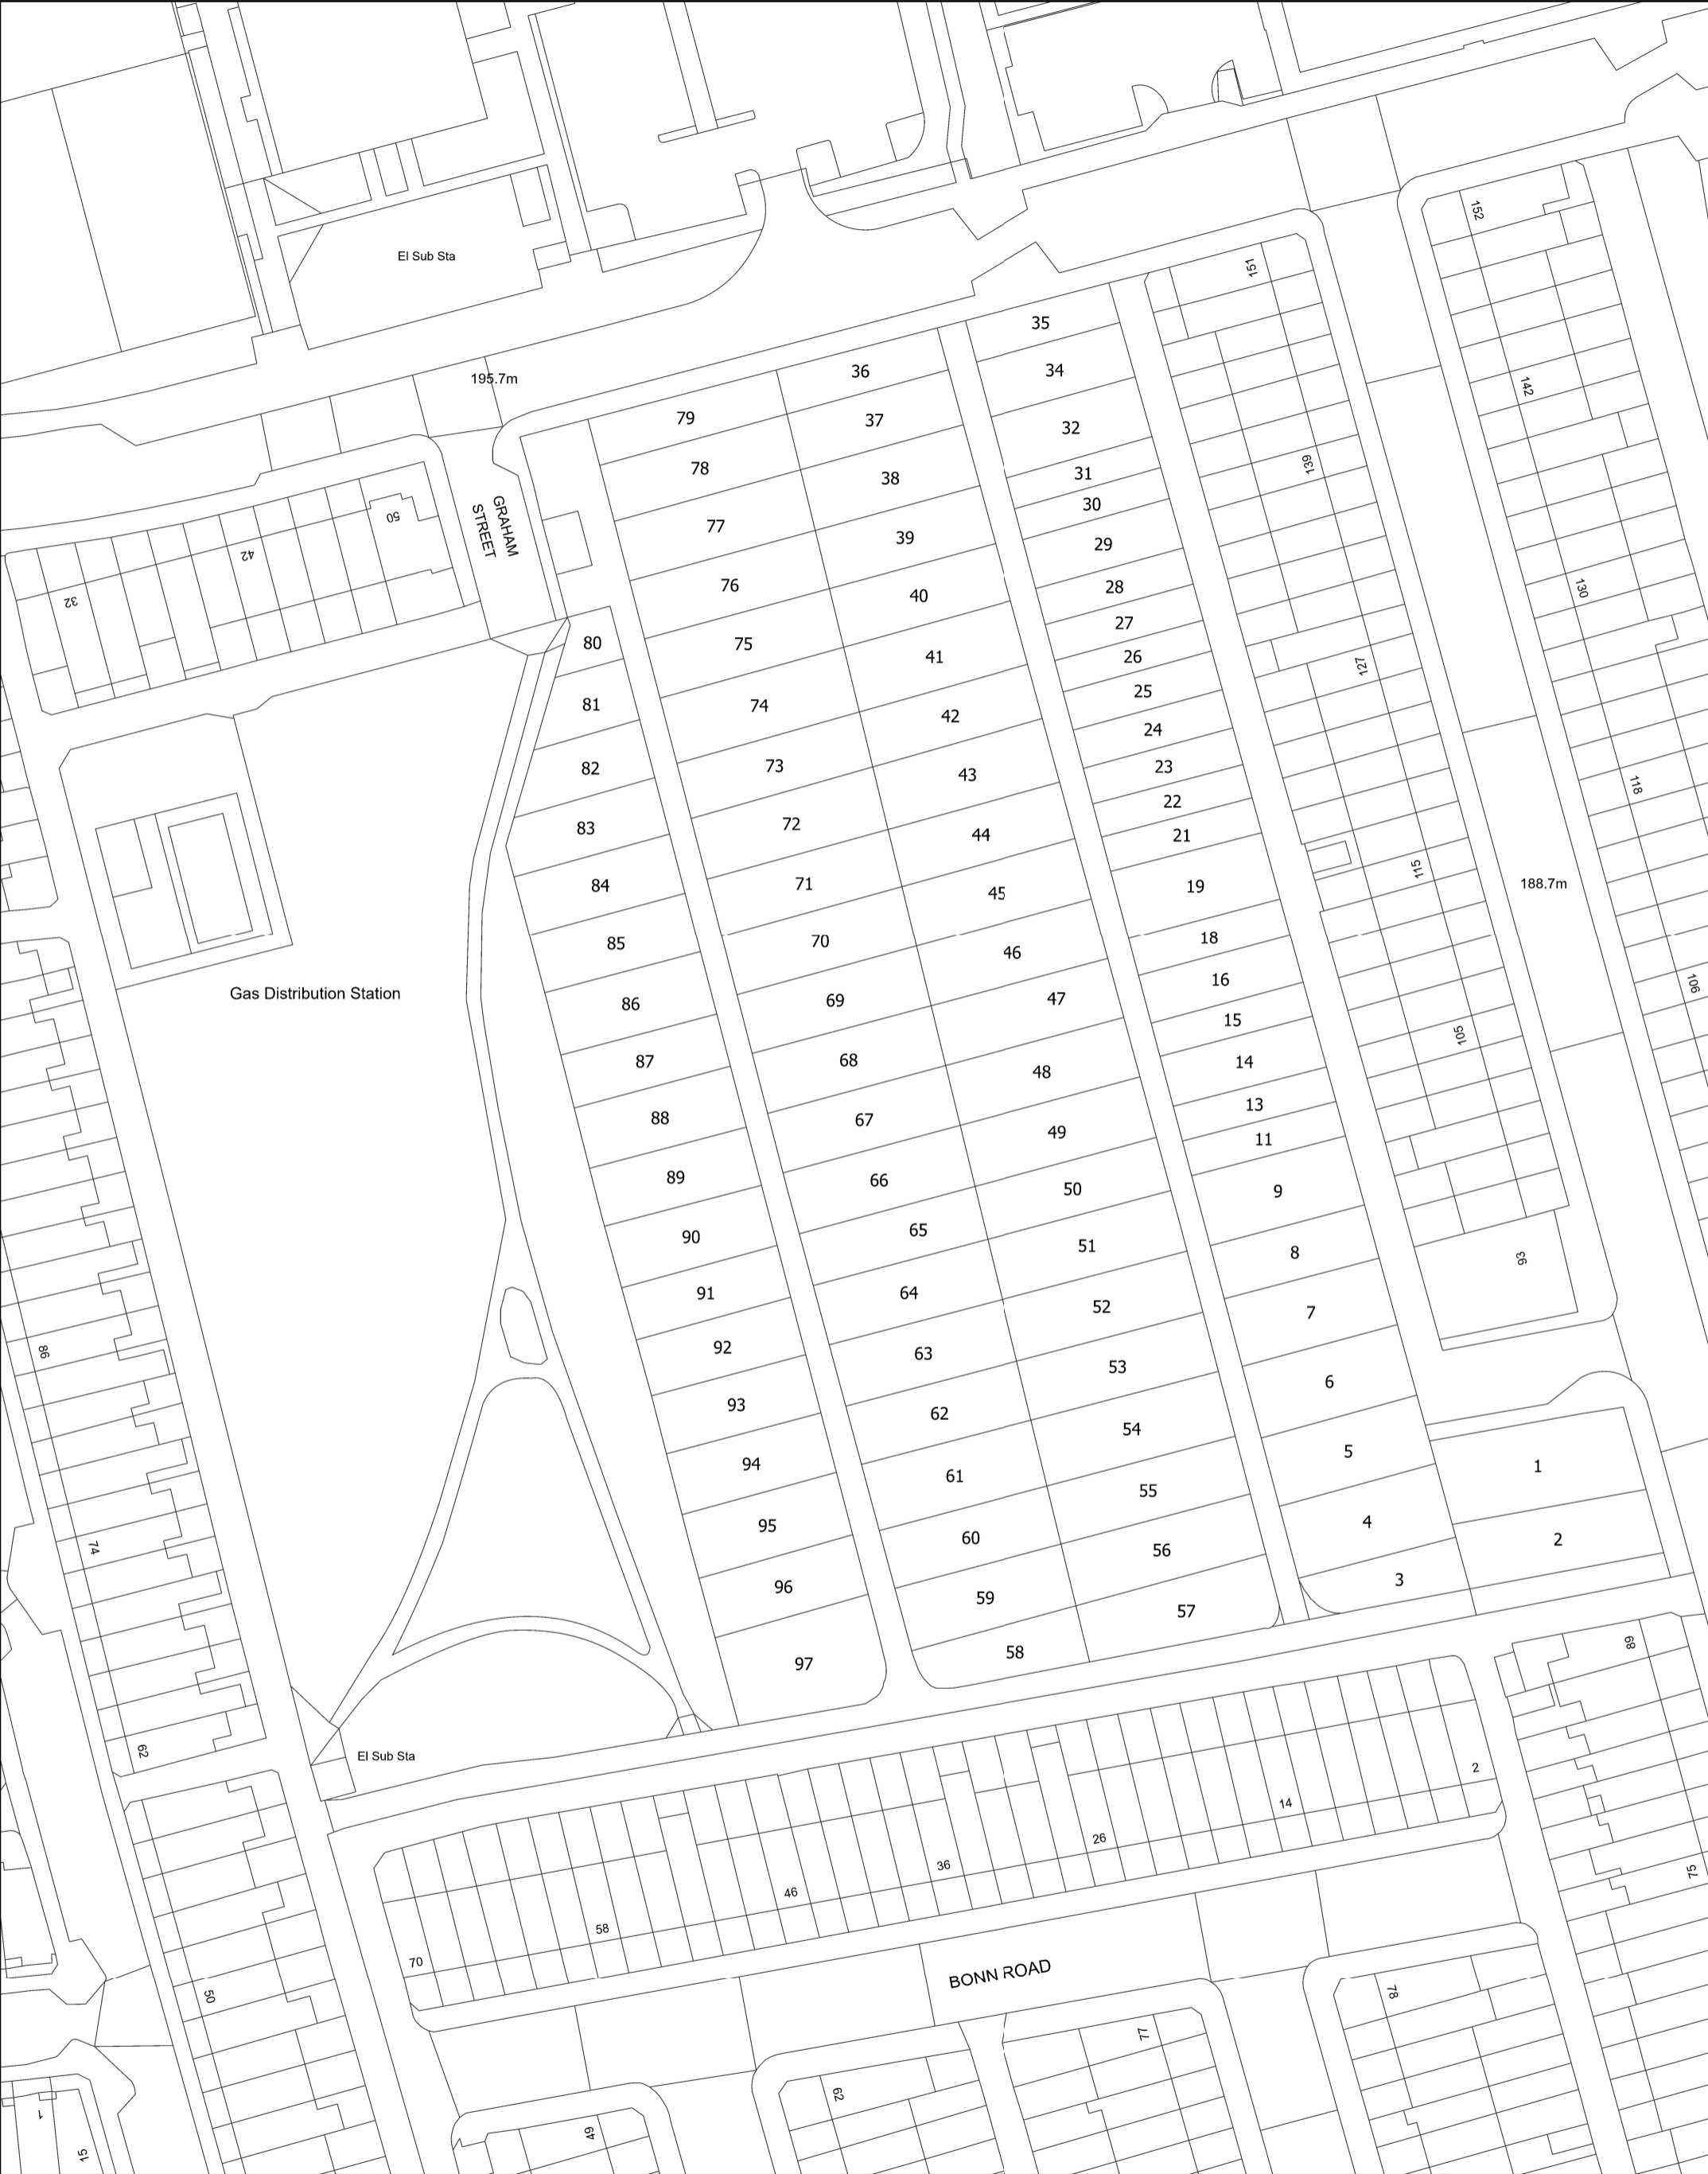

OS grid:
SE1434
Post code:
BD9 5EG

Not to scale. Reference only



Plan Number: 1163
Version: 1
Officer: KRL
Case Officer: Allotments

Date: 17/08/2023 11:40
© Crown copyright and database rights 2023 Ordnance Survey
AC0000813459



Corporate Resources
Asset and Facilities Management
Britannia House