


© Crown copyright 2013.
All rights reserved.
Licence number 100019304.

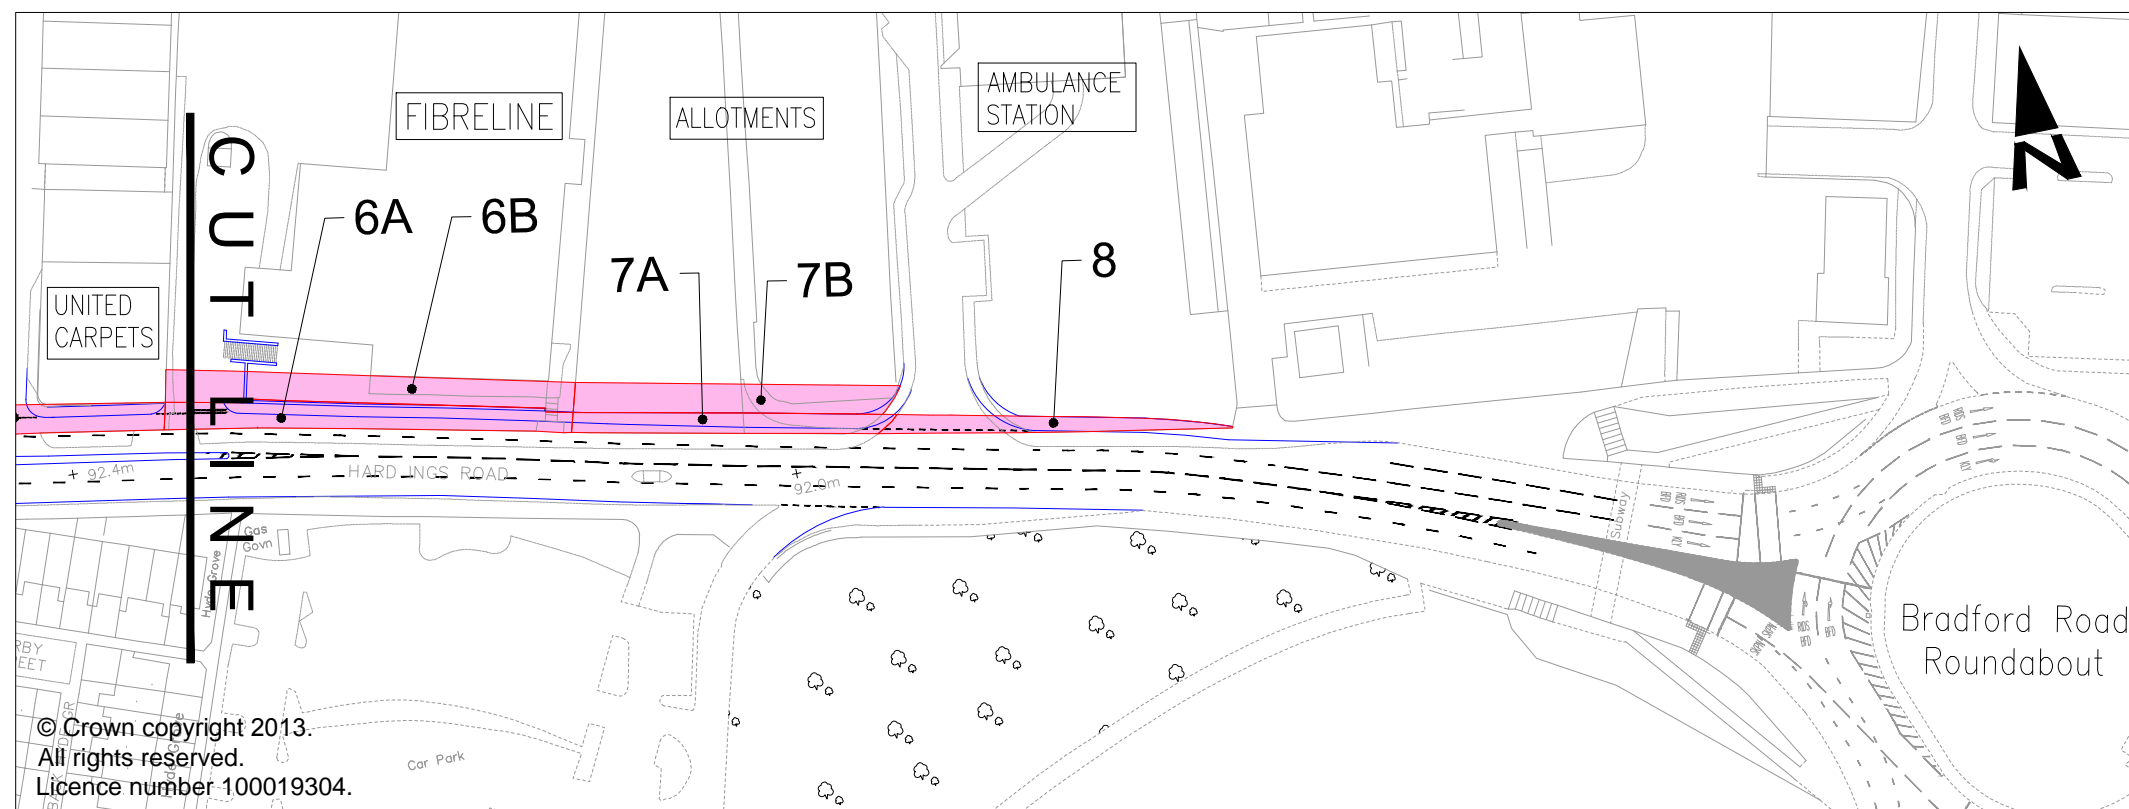

© Crown copyright 2013.
All rights reserved.
Licence number 100019304.

KEY

- AREAS COLOURED PINK SHOW LAND TO BE ACQUIRED
- PROPOSED KERBLINE/BACK OF FOOTWAY
- EXISTING KERBLINE
- REFERENCE TO OWNERSHIP (SEE SCHEDULE OF OWNERSHIP)

NOTE:
Reference 6B & 7B show new Rights to be acquired

APPENDIX 2
"This appendix is not for publication and is exempt from disclosure in accordance with paragraph 3 of schedule 12a (financial or business affairs) of the Local Government Act 1972. It is considered that in all circumstances, the public interest in maintaining the exemption outweighs the public interest in disclosing the information"

<p>City of Bradford MDC www.bradford.gov.uk Department of Regeneration Strategic Director: Mike Cowlam BA (Hons) Town and Country Planning, Dip M, Dip EPP</p>	<p>Design Office Planning, Transportation and Highways Service Highways Design Unit 2nd Floor South Jacobs Well Nelson Street Bradford BD1 5RW</p>	<p>Project HARD INGS ROAD IMPROVEMENTS, KEIGHLEY</p>	Design SA	Drawn SA	Checked CEY	Released SA	<p>Drawing Title COMPULSORY PURCHASE ORDER LAND TO BE ACQUIRED</p>
			Scale(s) @ A3 1:1250	Approved CEY	Date 12/15		
<p>Client A Original Revision</p>			SA	02.12.15	Engineer to Contract	<p>Drawing No. HD/103197/CPO-02A</p>	