



ROAD LEVEL CAR PARK  
MANOEUVRE: RIGHT IN  
(EXCAVATION PHASE 1)

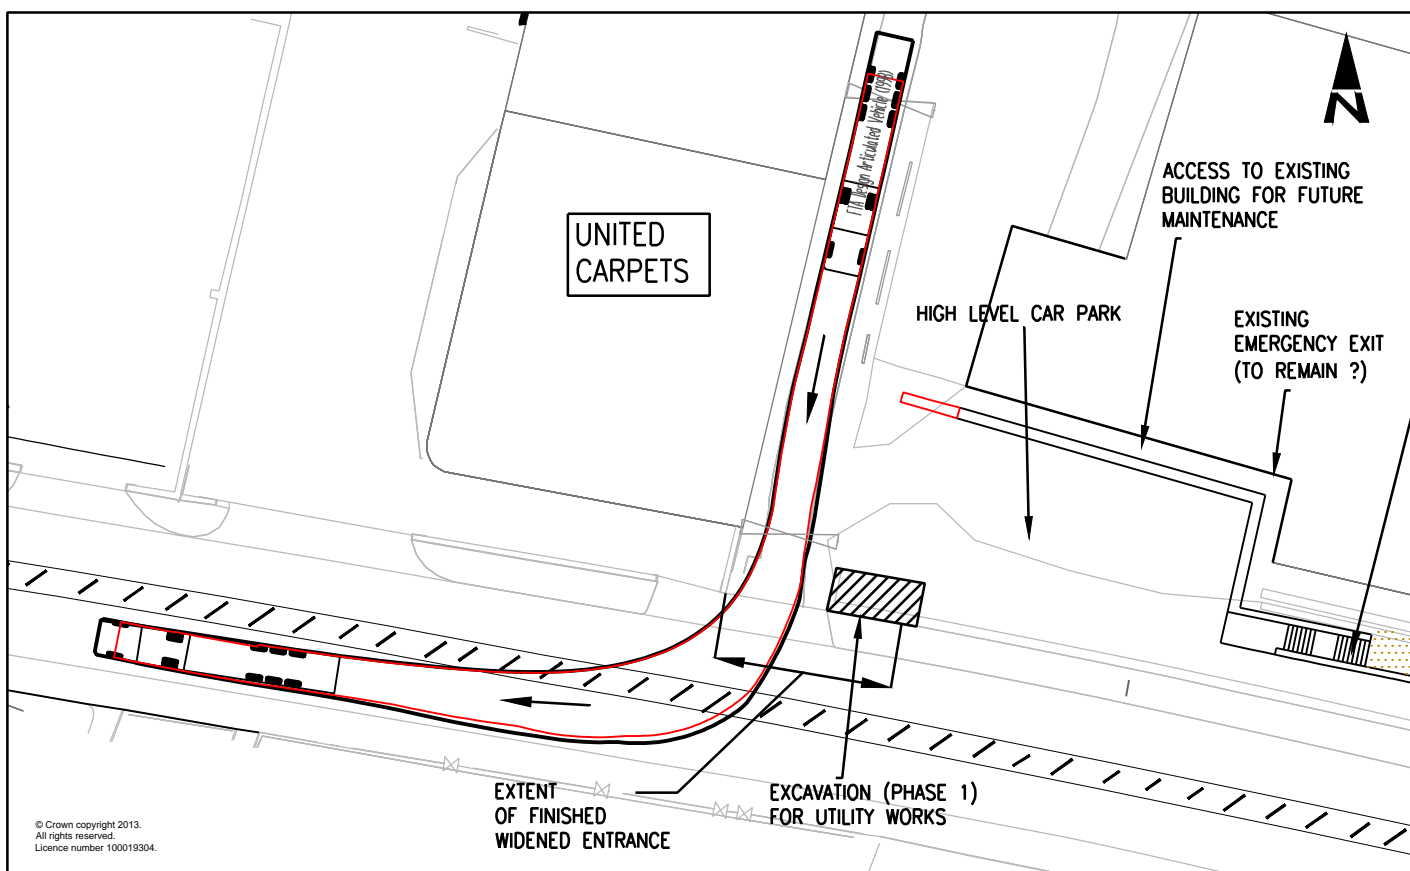

ROAD LEVEL CAR PARK  
MANOEUVRE: RIGHT OUT  
(EXCAVATION PHASE 1)

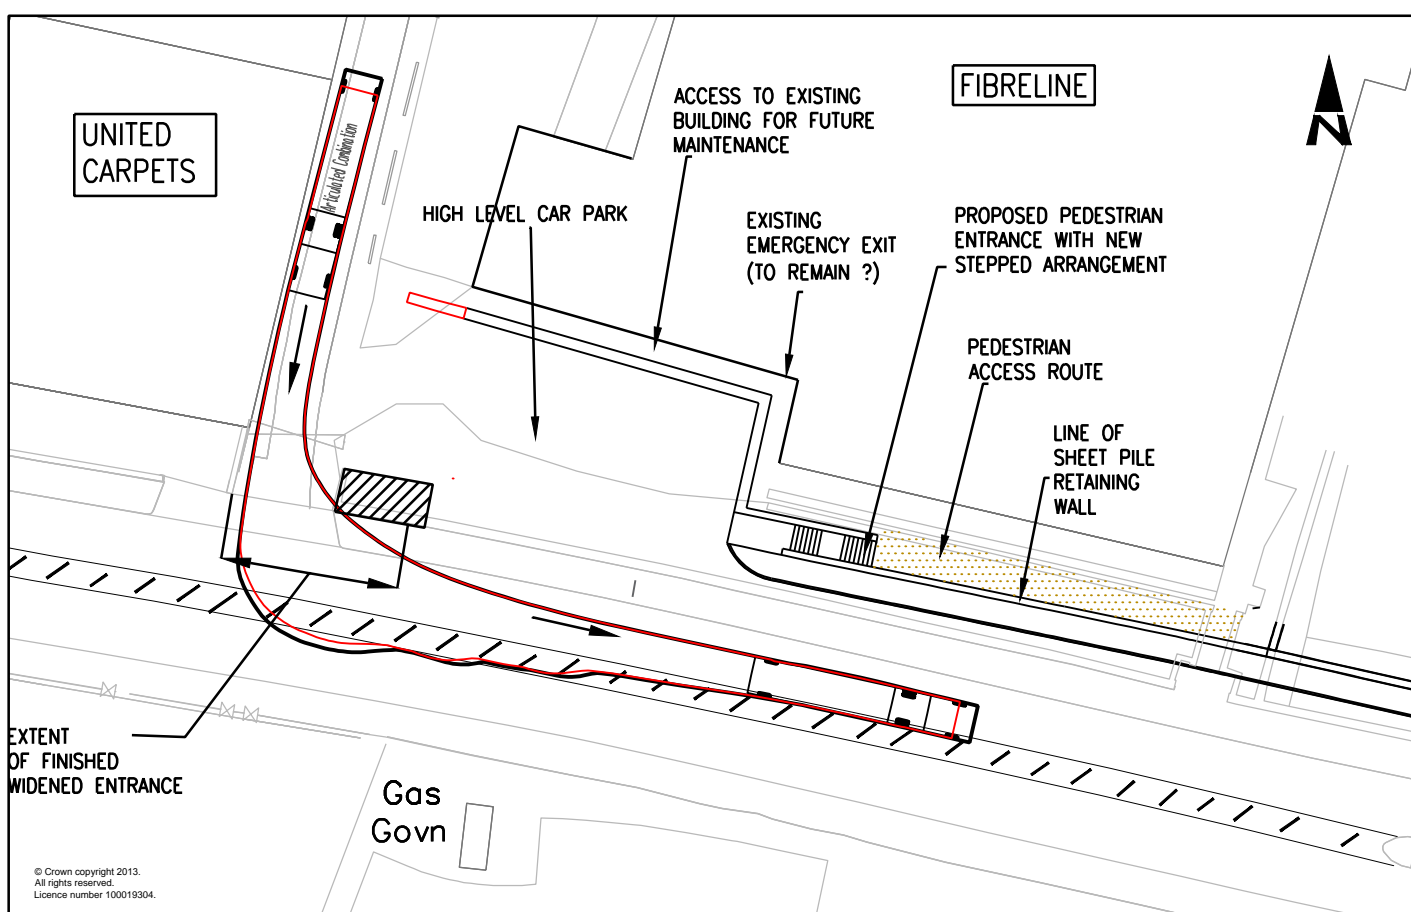

ROAD LEVEL CAR PARK  
MANOEUVRE: LEFT OUT  
(EXCAVATION PHASE 1)

**Draft for Illustrative  
Purposes Only**

NOT TO SCALE  
DATE: 03/08/2017