



ROAD LEVEL CAR PARK
MANOEUVRE: RIGHT IN
(EXCAVATION PHASE 2)

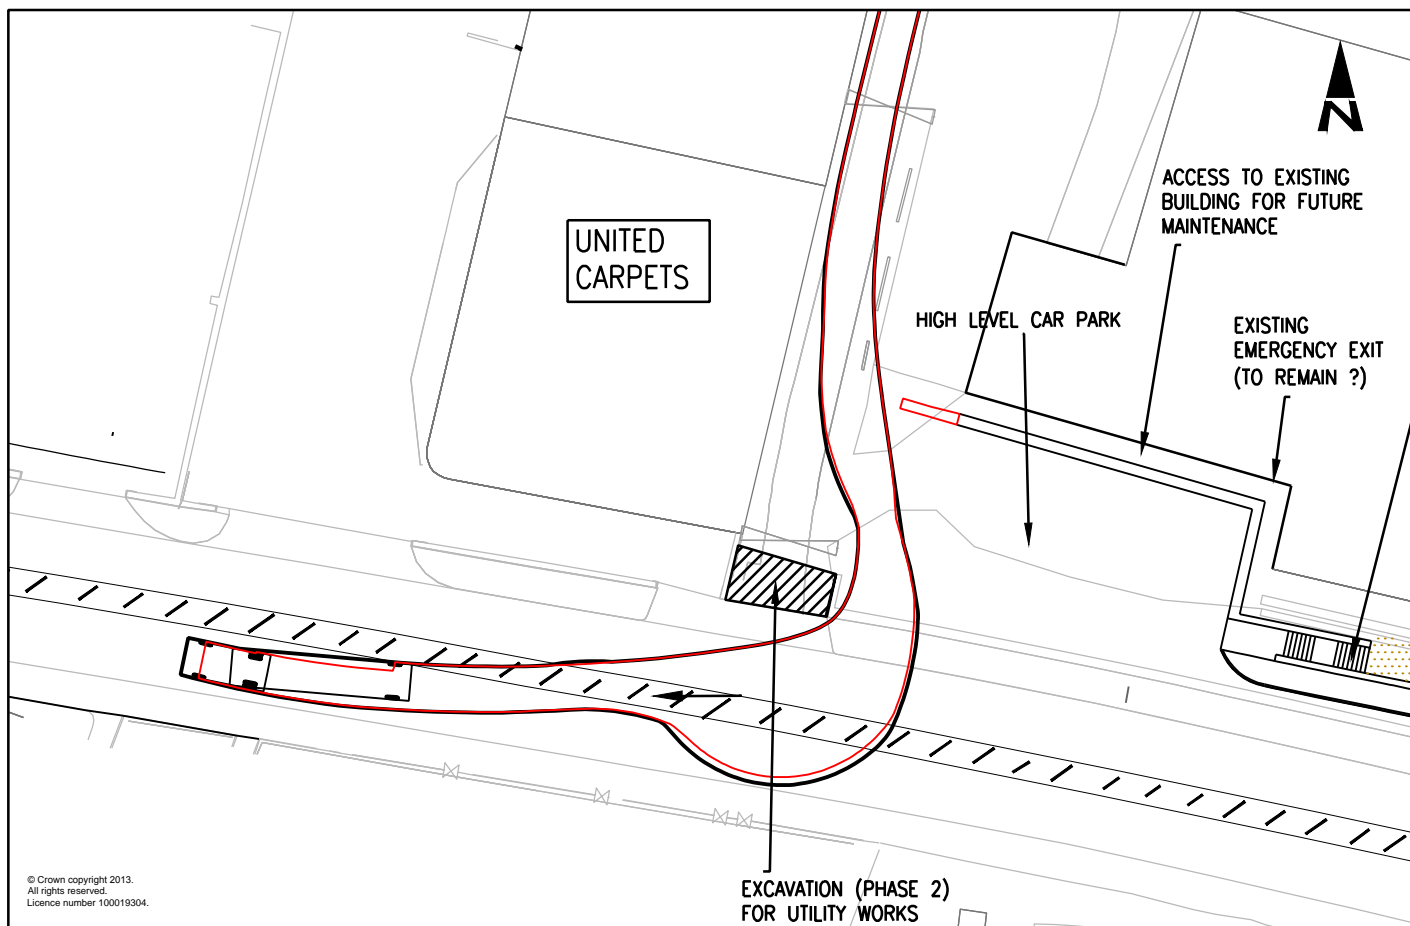

HIGH LEVEL CAR PARK
MANOEUVRE: RIGHT OUT
(EXCAVATION PHASE 2)

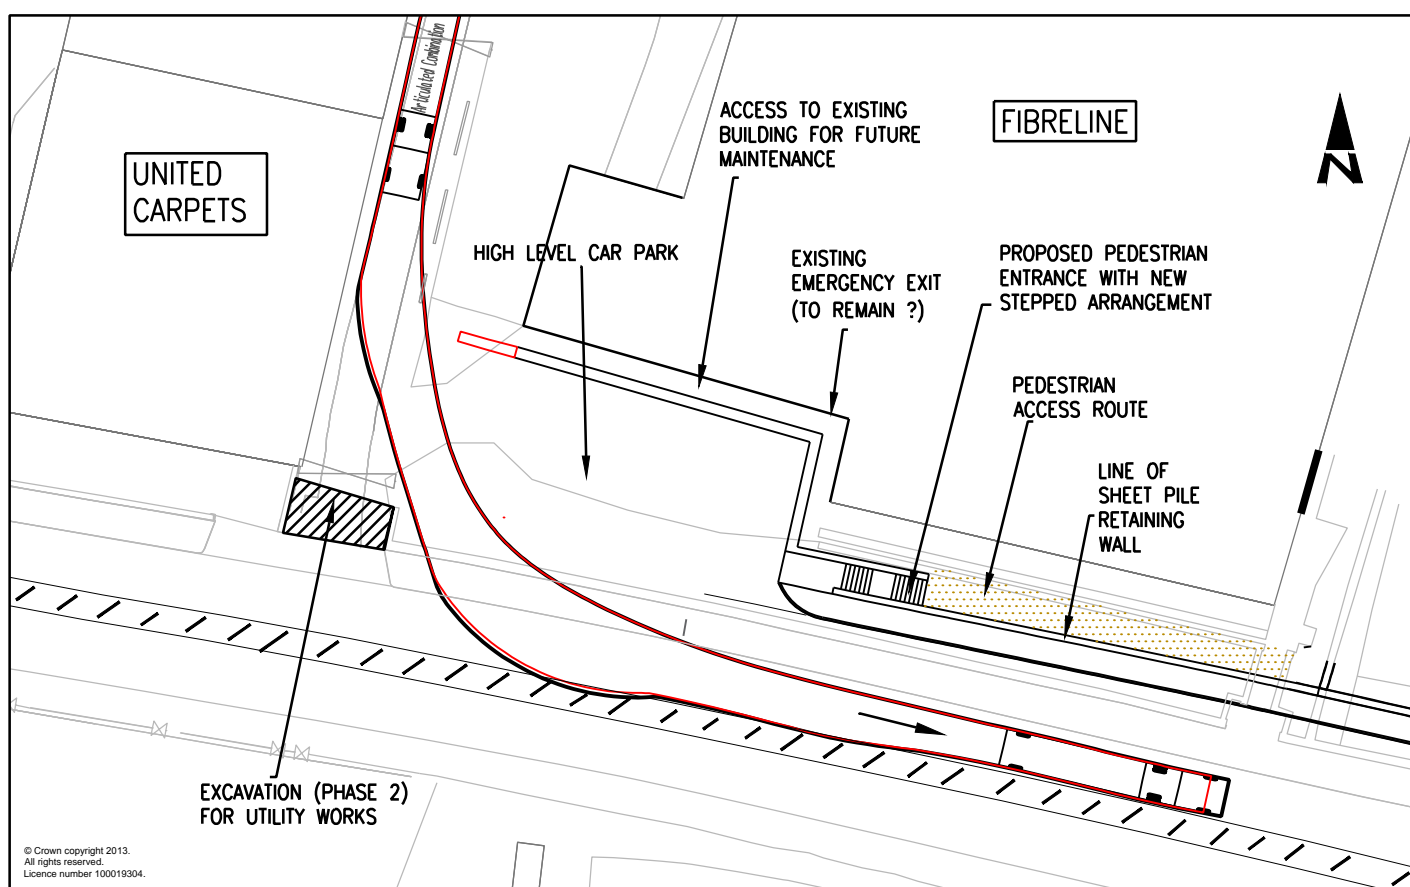

HIGH LEVEL CAR PARK
MANOEUVRE: LEFT OUT
(EXCAVATION PHASE 2)

**Draft for Illustrative
Purposes Only**

NOT TO SCALE
DATE: 03/08/2017