




Replacement Unitary Development Plan for the Bradford District Post Inquiry Modifications

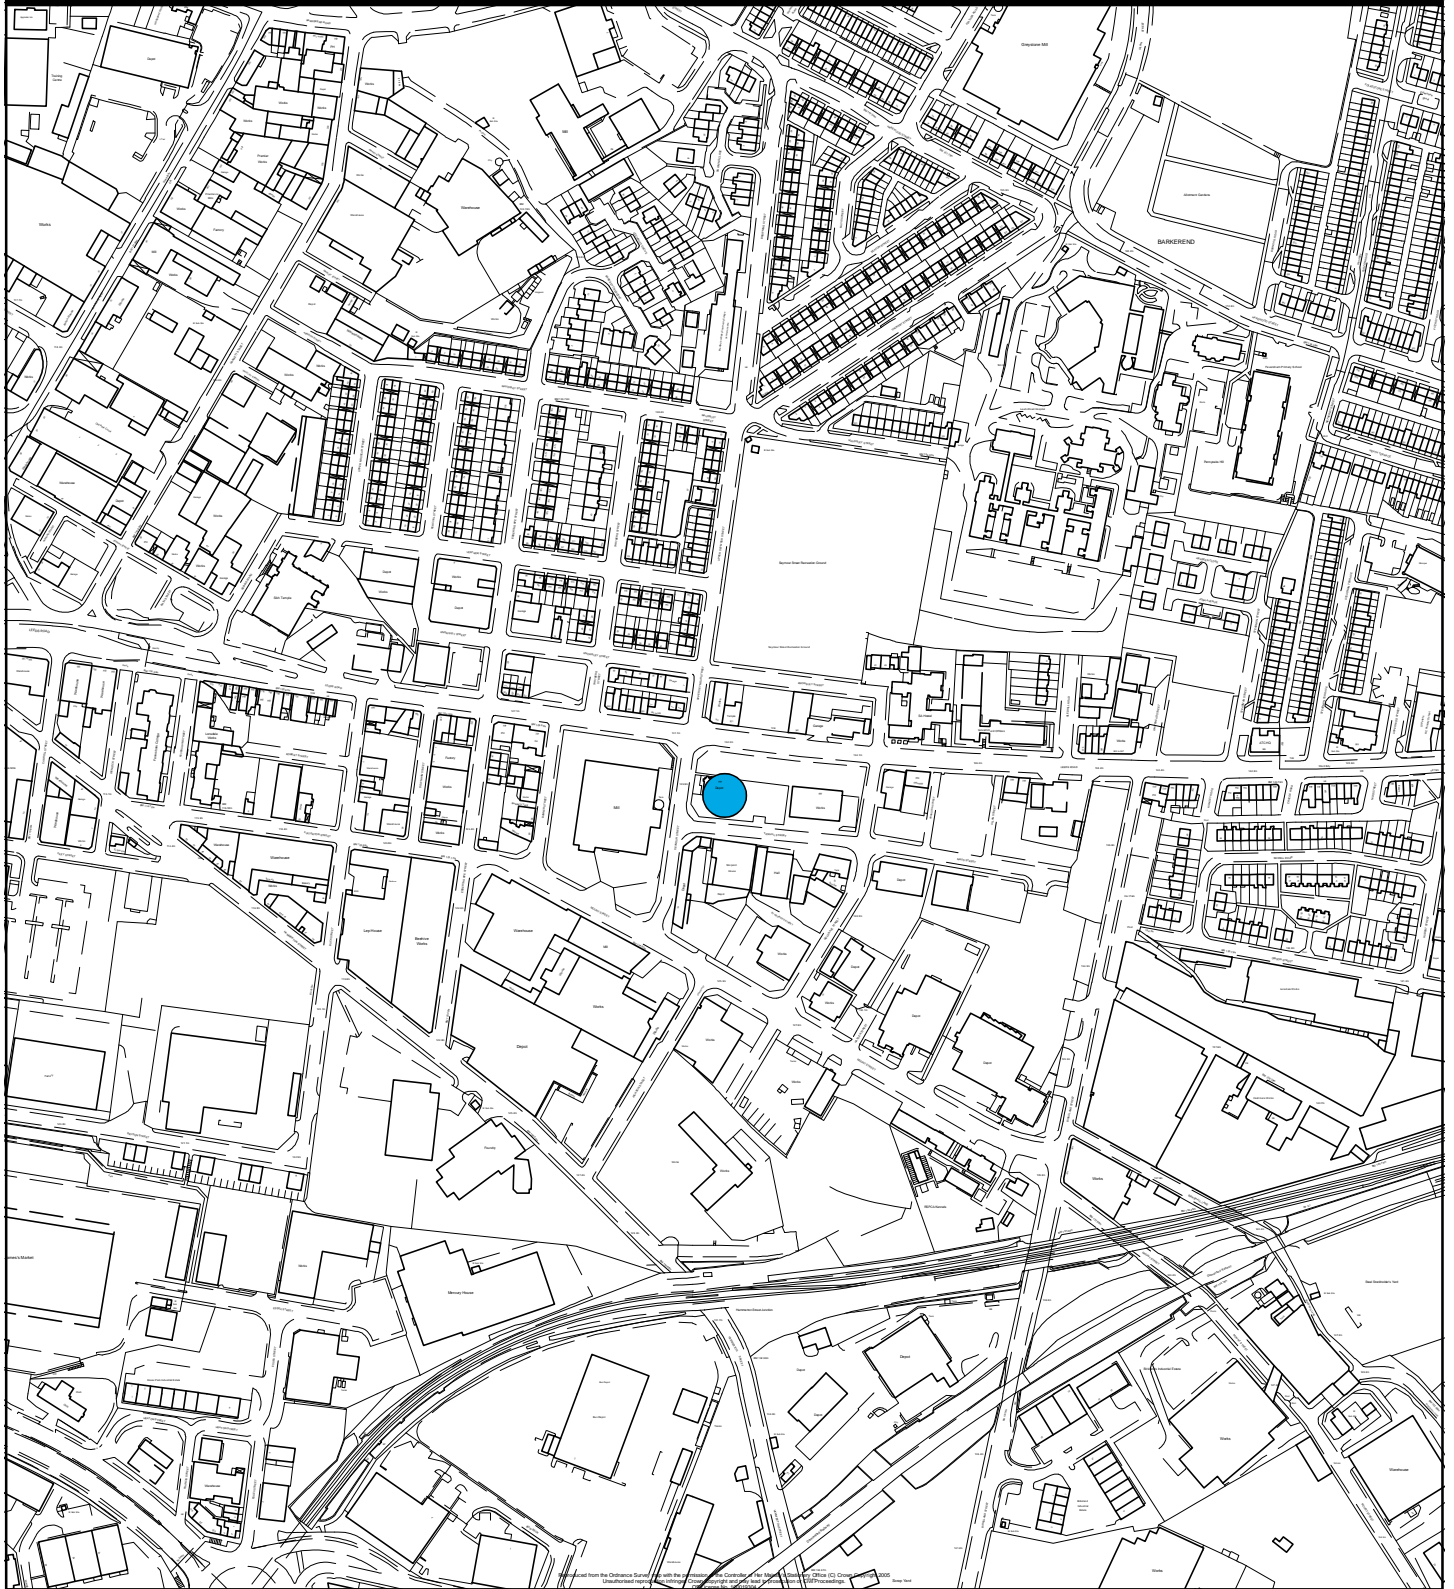

Mod. reference MOD/BN/P/1	Scale. 1:5,000	Key.  Hazardous Installations Site
Site reference BN/P3.3	Site Area. N/A	
Address Towler & Staines Ltd, Leeds Road, Bradford.	OS Grid Ref. SE 1723NE	
 NORTH		© Crown copyright. All rights reserved. City of Bradford Metropolitan District Council 100019304