






Replacement Unitary Development Plan for the Bradford District Post Inquiry Modifications

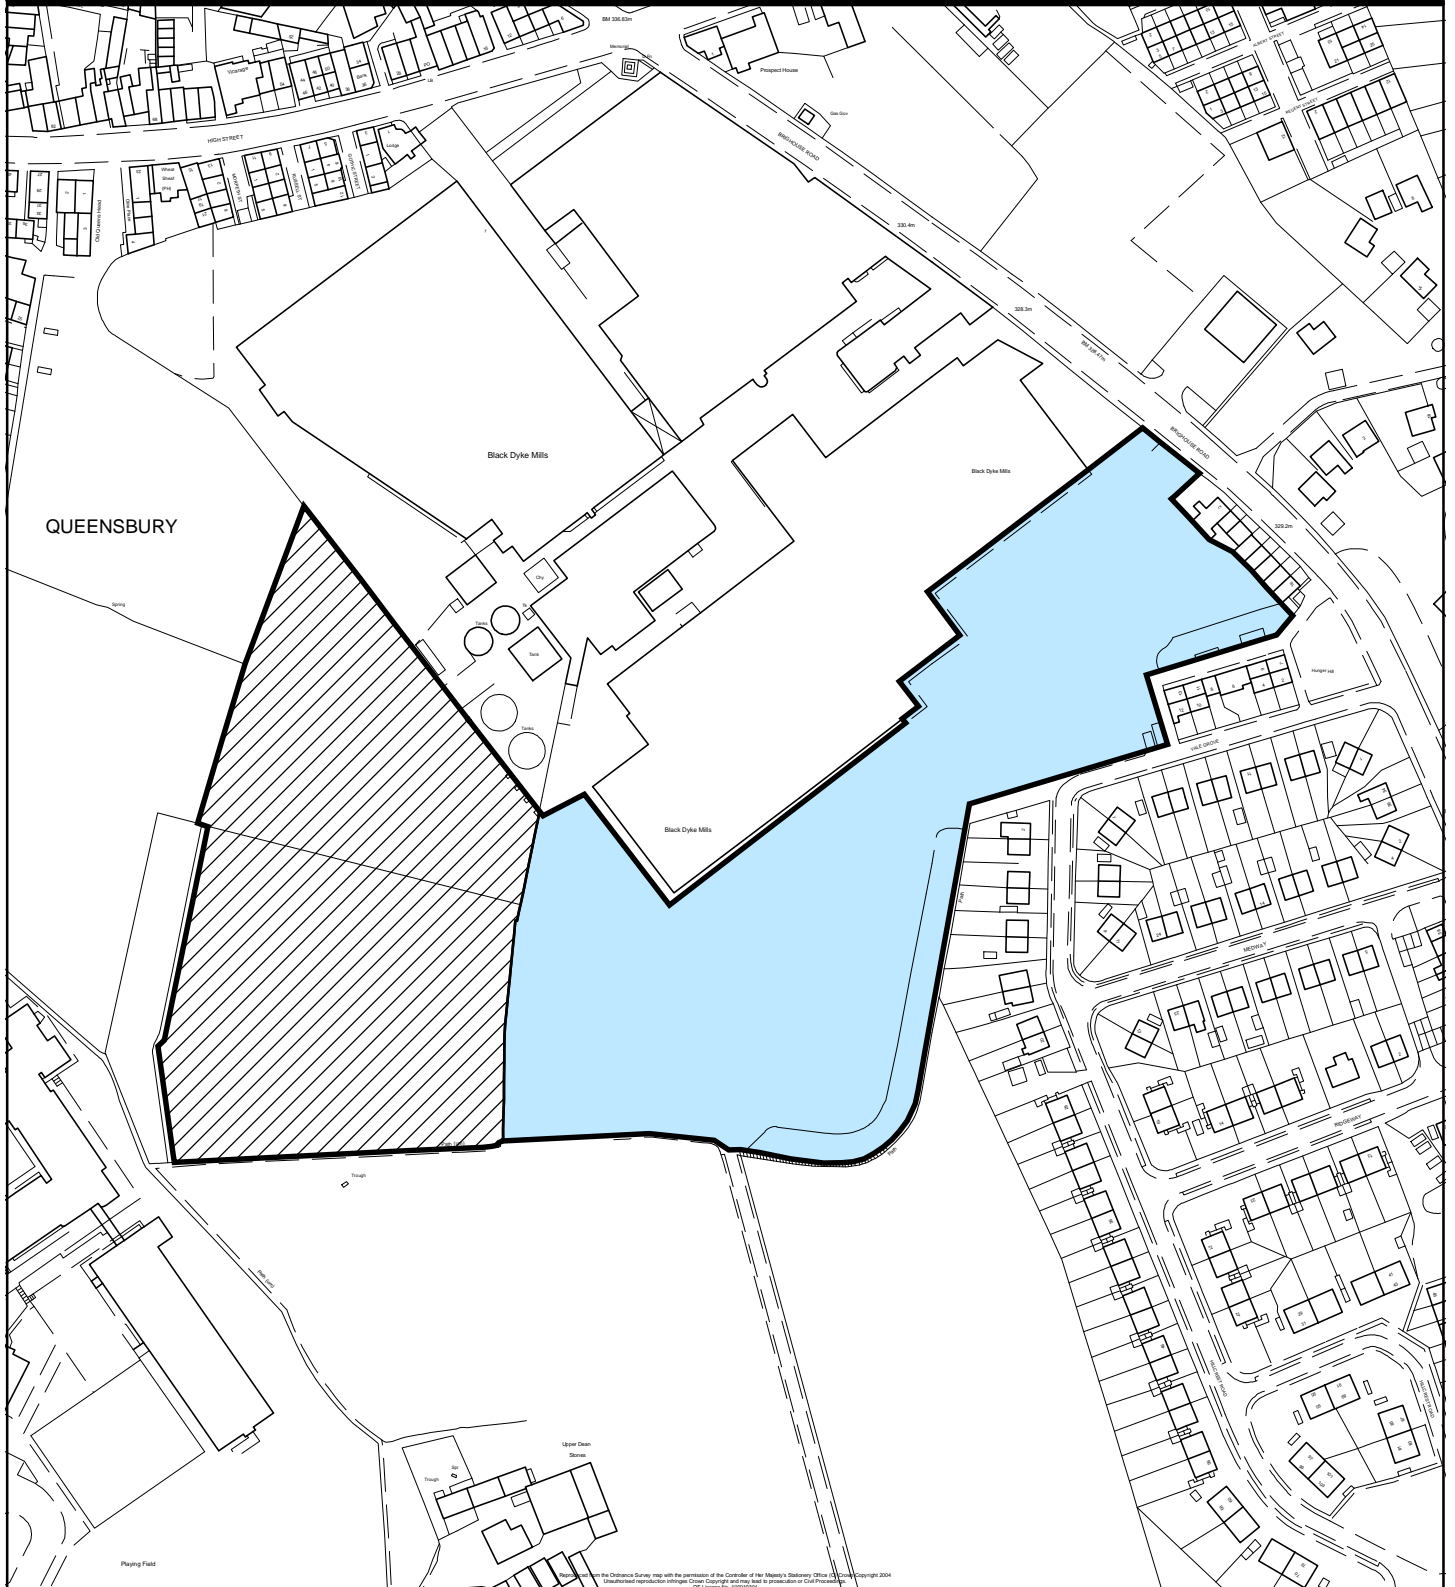

Mod. reference MOD/BS/E/4	Scale. 1:2,500	Key.  Existing Employment Site BS/E1.9  Area to be deleted from Employment Site and allocated as a Phase 1 Housing Site. Ref. BS/H1.44  New area for Employment Site BS/E1.9 (2.39 Ha)
Site reference SOM/BS/H1/149	Site Area. 1.83 Ha	
Address Black Dyke Mills, Queensbury, Bradford.	OS Grid Ref. SE 1029NW	
 NORTH		© Crown copyright. All rights reserved. City of Bradford Metropolitan District Council 100019304