




Replacement Unitary Development Plan for the Bradford District Post Inquiry Modifications

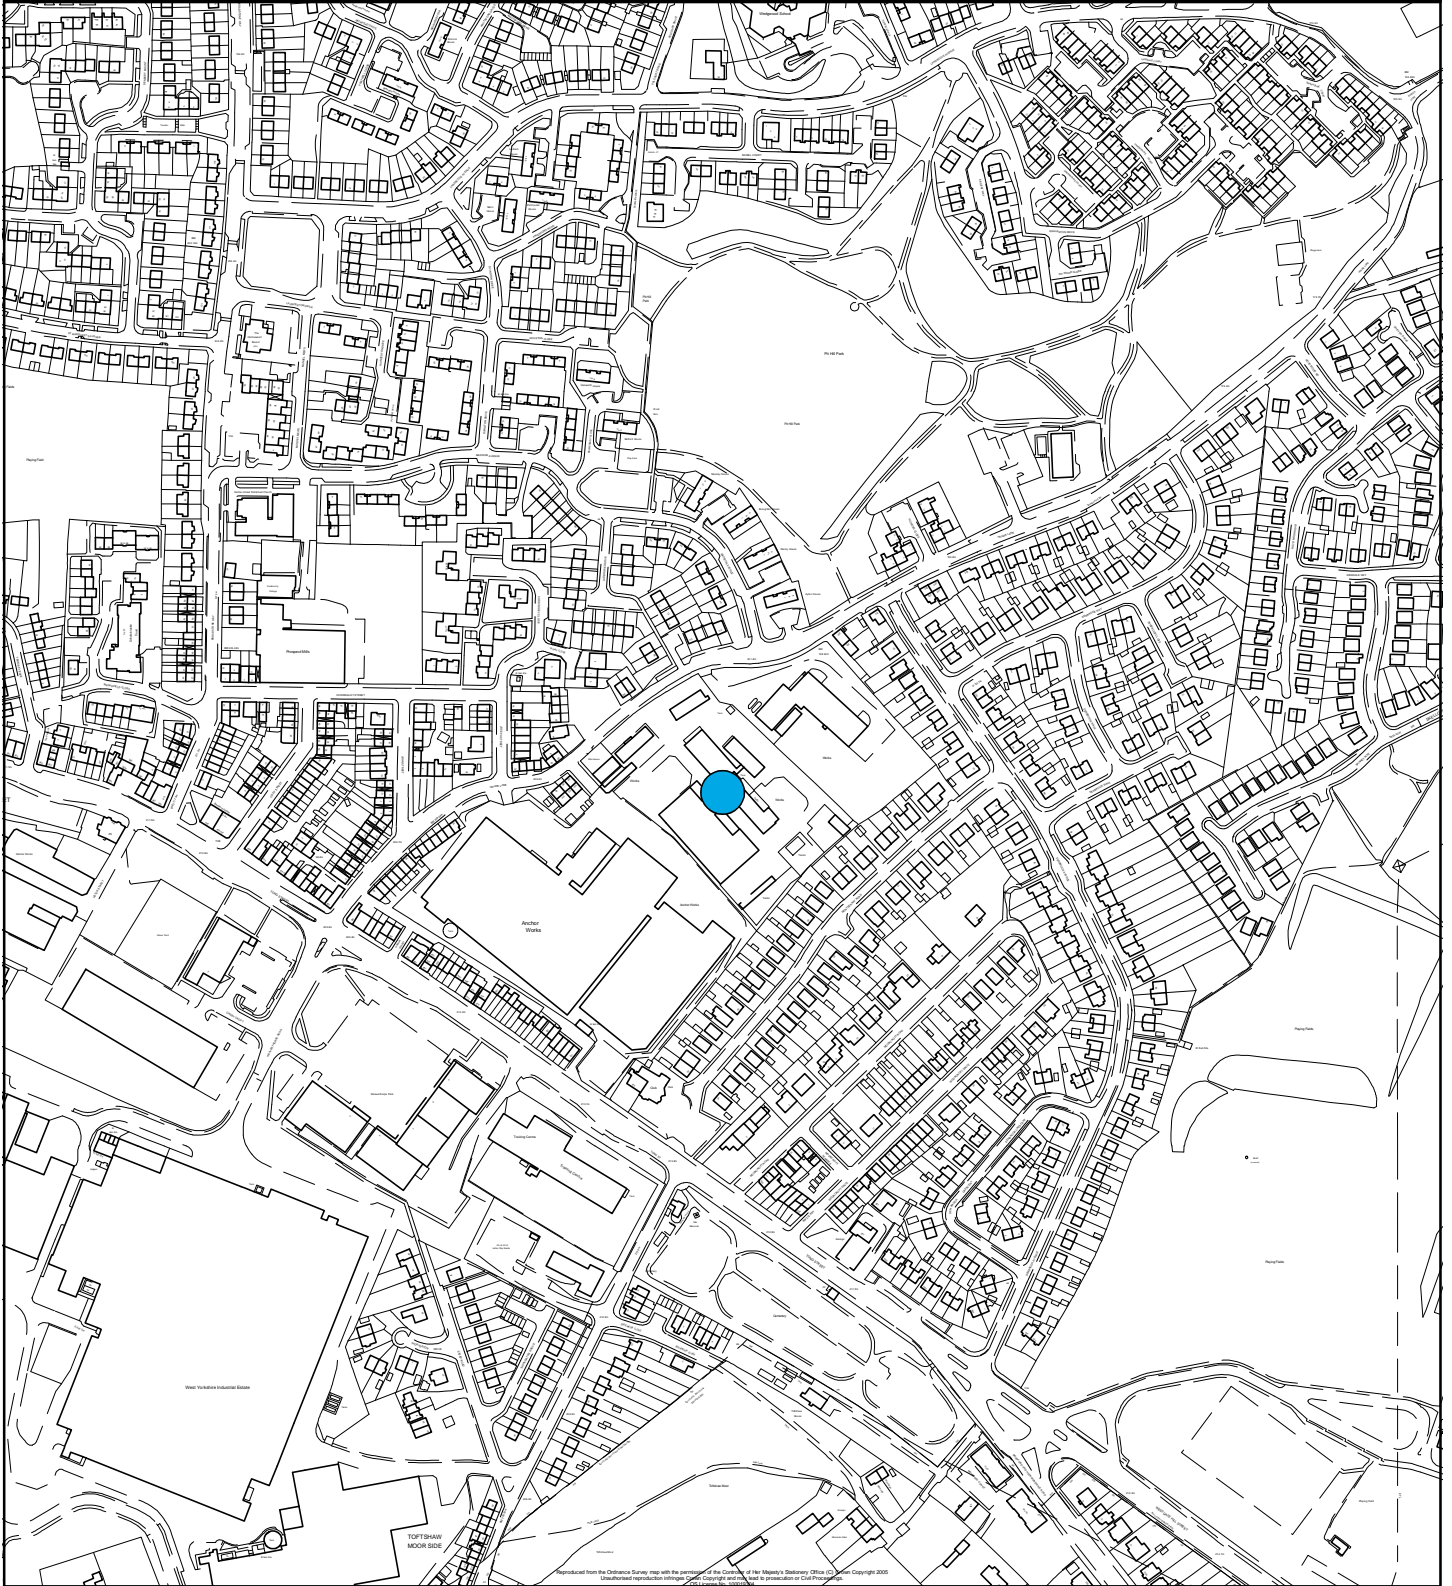

Mod. reference MOD/BS/P/1	Scale. 1:5,000	Key.  Hazardous Installations Site
Site reference BS/P3.4	Site Area. N/A	
Address Ellis & Everard (UK), Holme Lane, Bradford.	OS Grid Ref. SE 1930SE	
 NORTH		© Crown copyright. All rights reserved. City of Bradford Metropolitan District Council 100019304