




# Replacement Unitary Development Plan for the Bradford District Post Inquiry Modifications

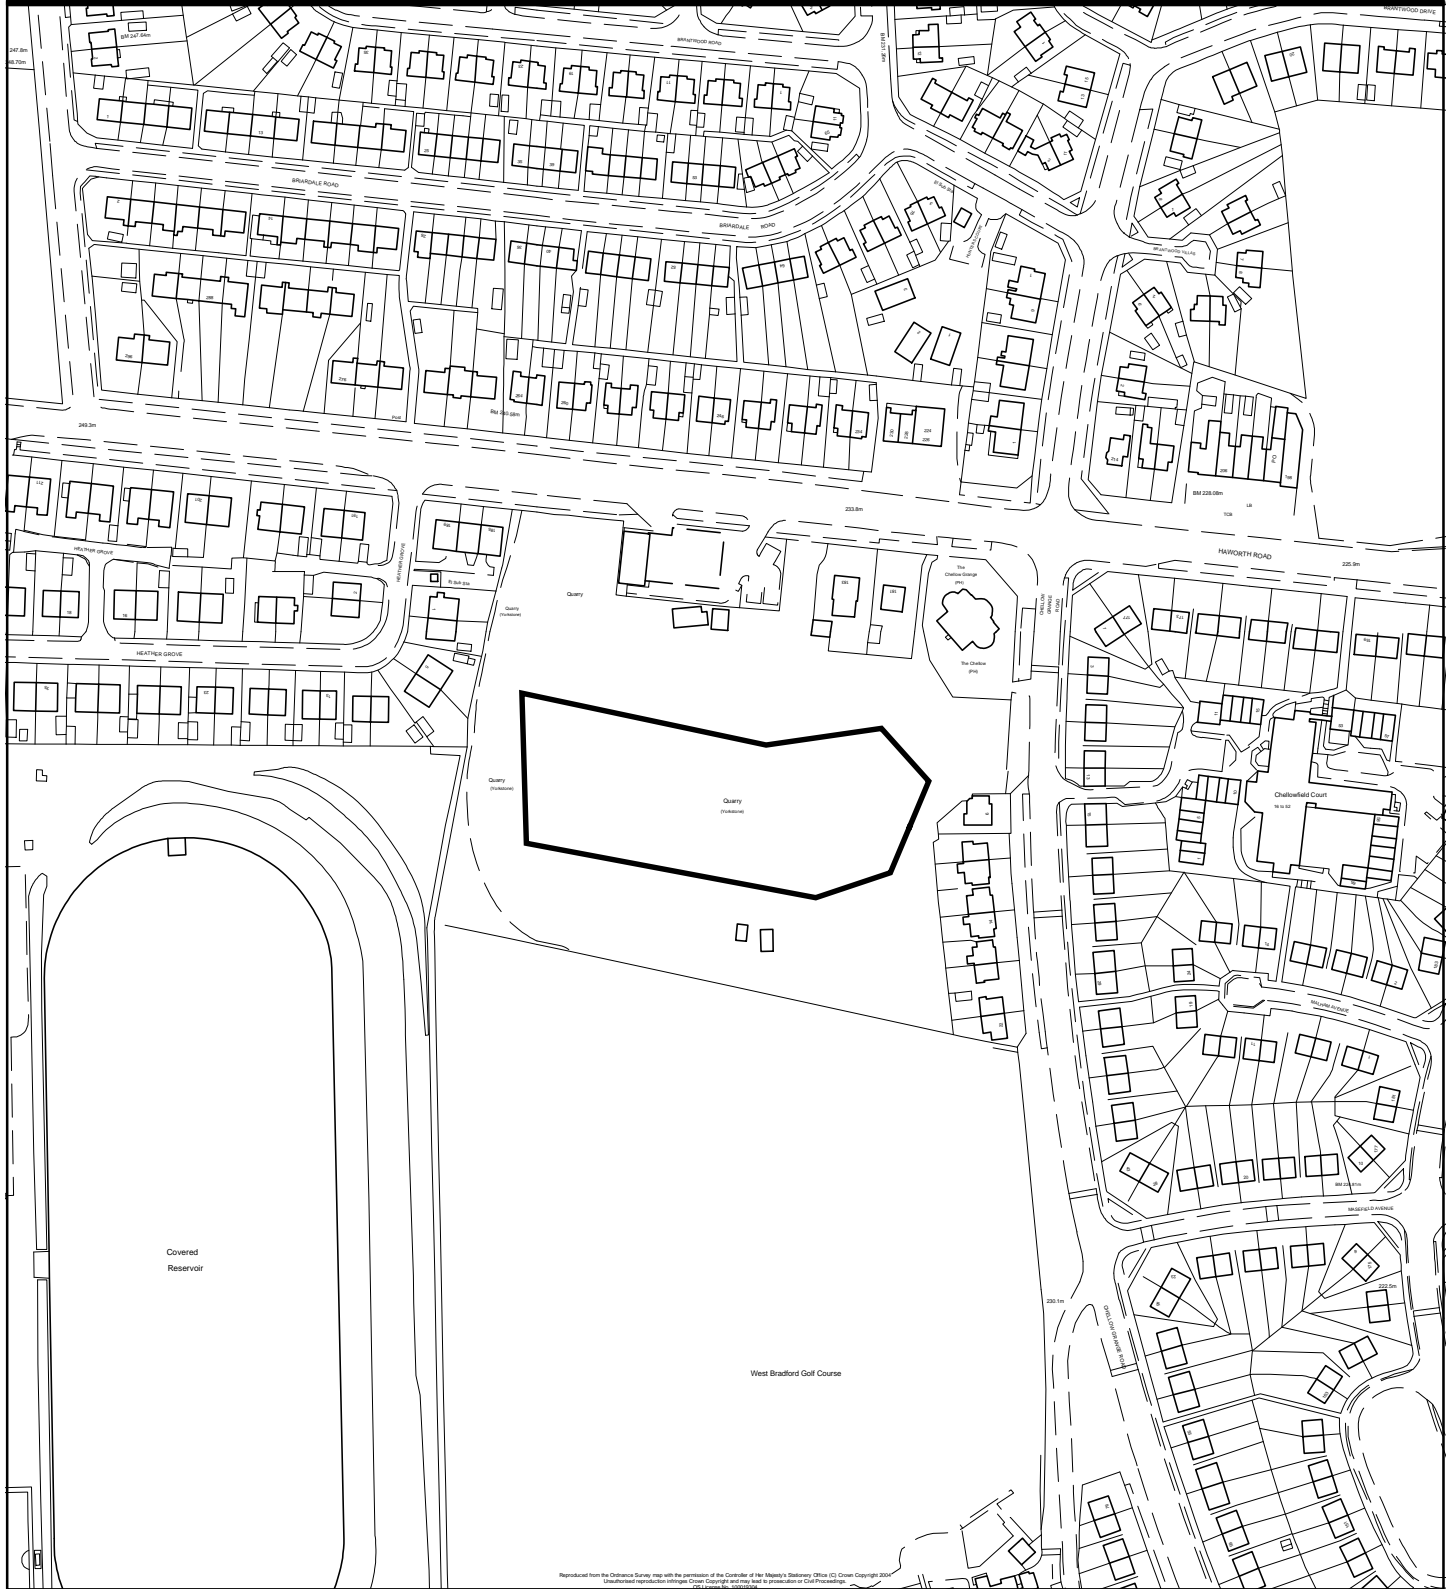

Reproduced from the Ordnance Survey map with the permission of the Controller of Her Majesty's Stationery Office. Crown Copyright 2014. Unauthorised reproduction in any form is prohibited without the prior written permission of the Controller of Her Majesty's Stationery Office.

Mod. reference <b>MOD/BW/NR/1</b>	Scale. <b>1:2,500</b>	Key.  Area to be shown as an Active Quarry Site under Policy NR1
Site reference <b>BW/NR1.3</b>	Site Area. <b>0.62 Ha</b>	
Address <b>Chellow Grange Quarry Haworth Road, Bradford.</b>	OS Grid Ref. <b>SE 1235SW</b>	
 <b>NORTH</b>		© Crown copyright. All rights reserved. City of Bradford Metropolitan District Council 100019304