




Replacement Unitary Development Plan for the Bradford District Post Inquiry Modifications

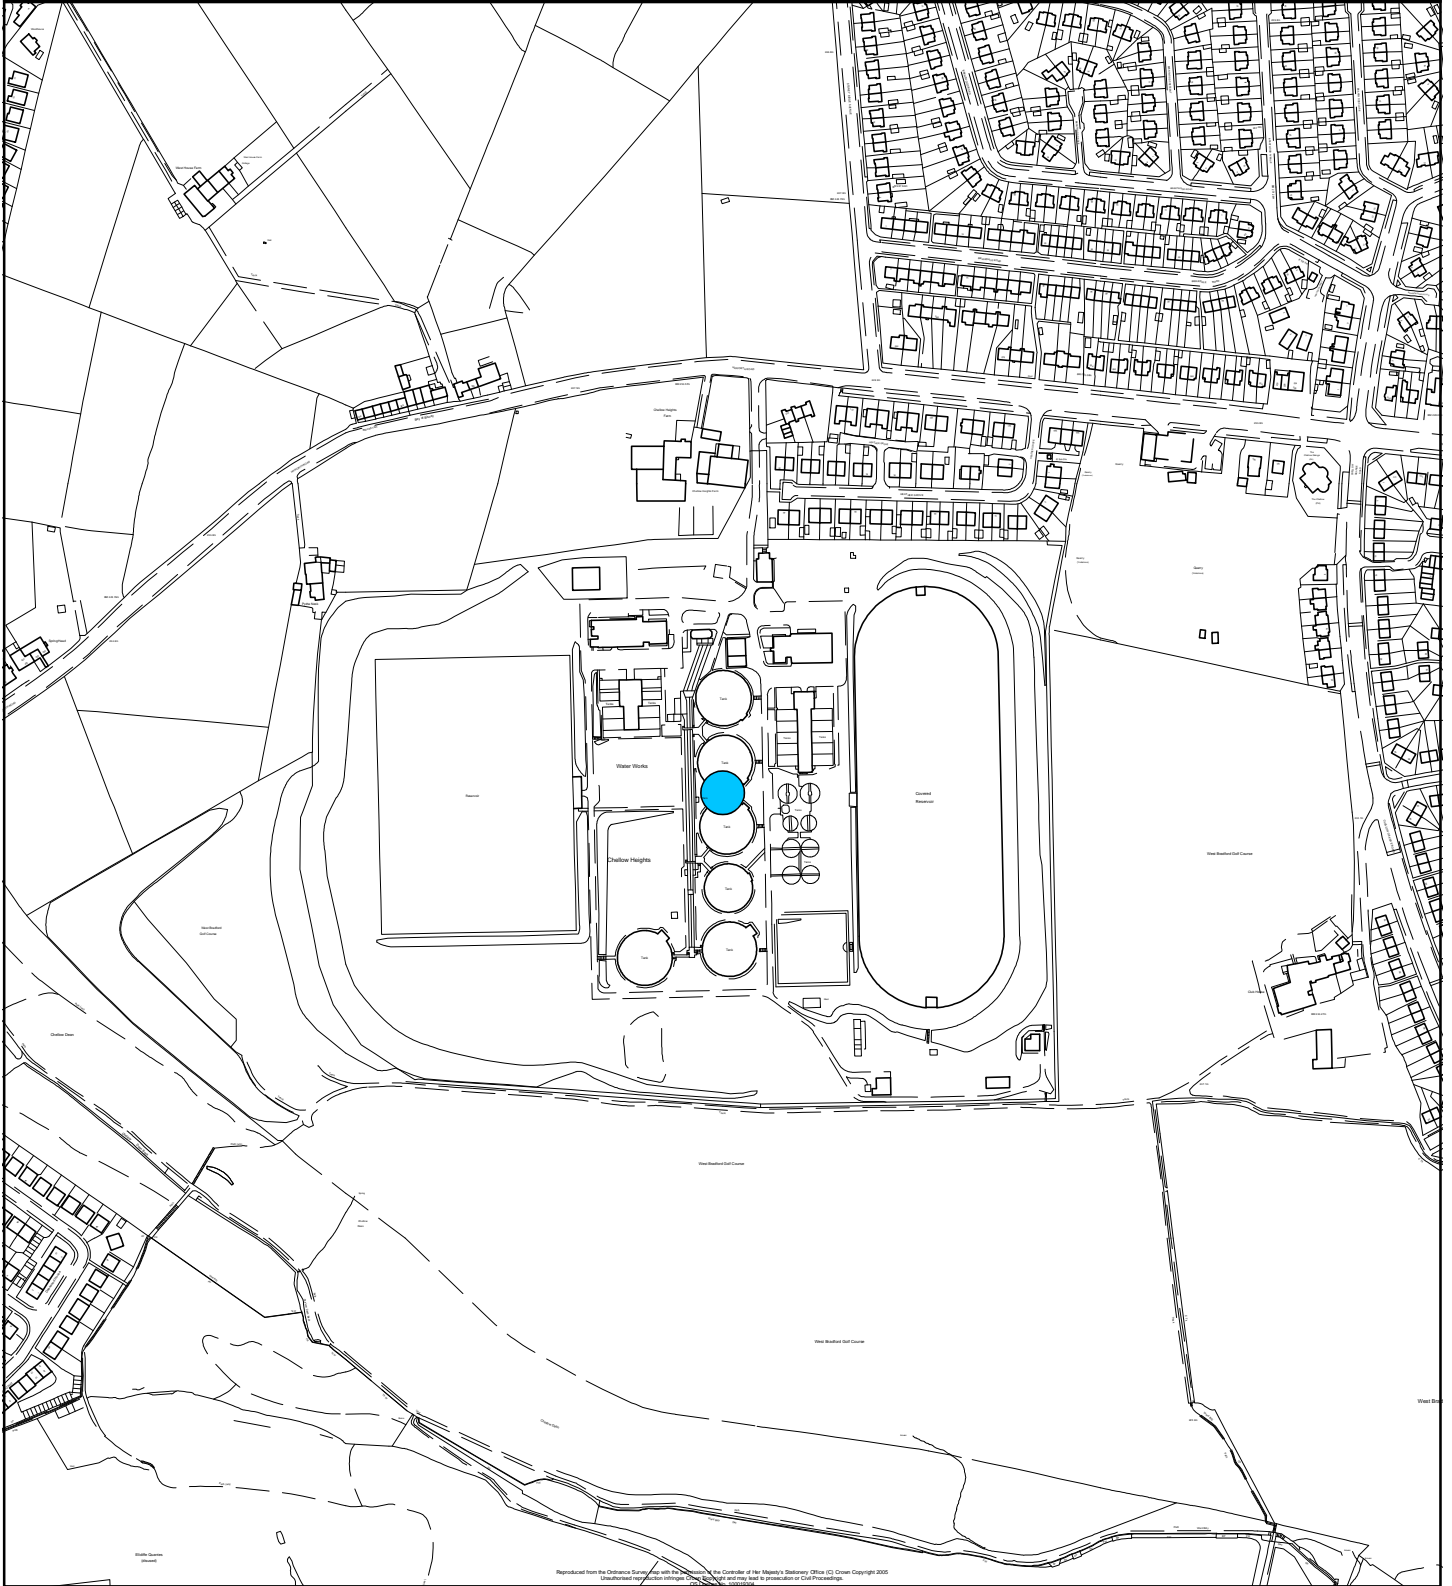

Mod. reference MOD/BW/P/1	Scale. 1:5,000	Key.  Hazardous Installation Site
Site reference BW/P3.2	Site Area. N/A	
Address Yorkshire Water Services, Chellow Heights, Haworth Road, Bradford.	OS Grid Ref. SE 1135SE	
 NORTH		© Crown copyright. All rights reserved. City of Bradford Metropolitan District Council 100019304