
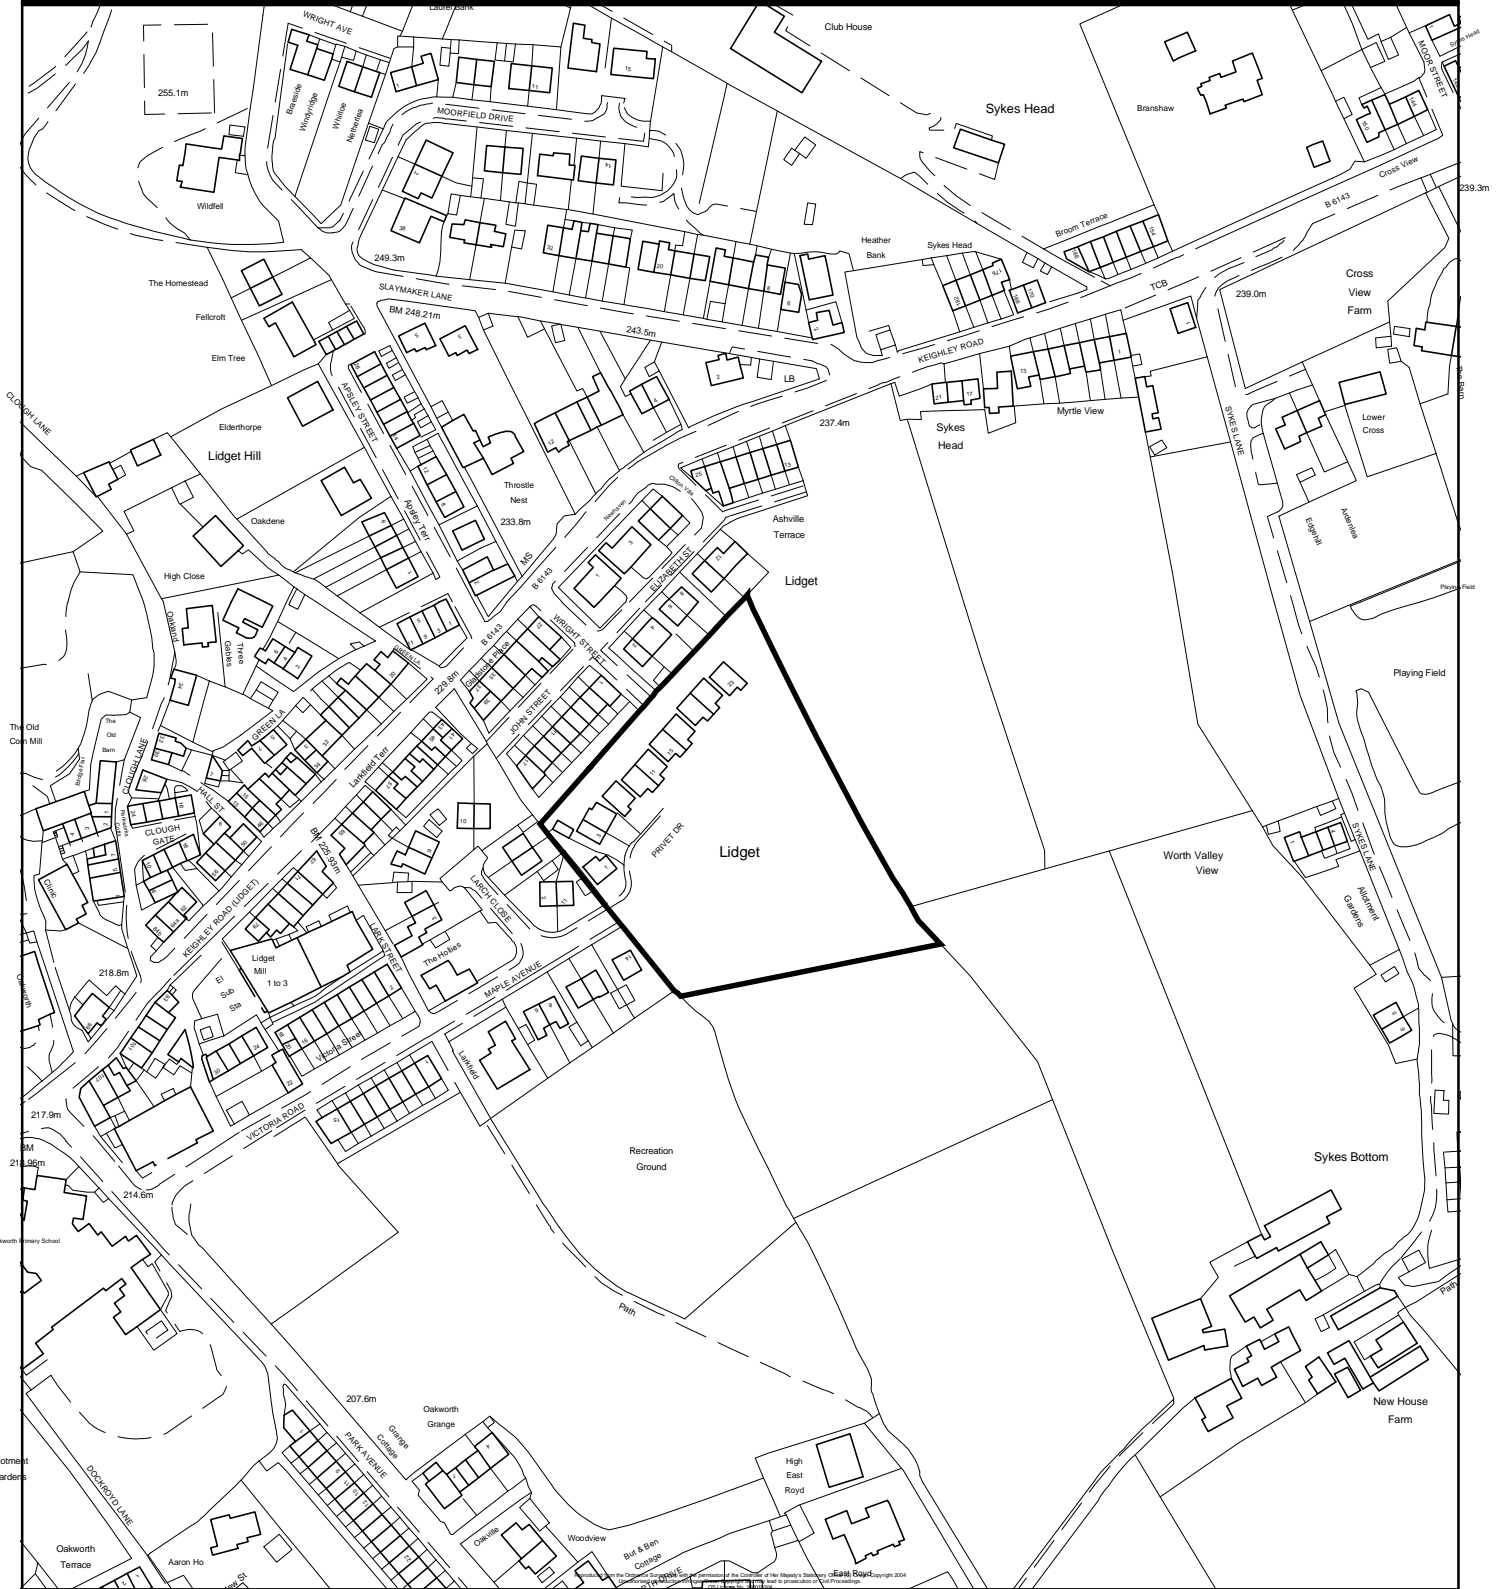



# Replacement Unitary Development Plan for the Bradford District Post Inquiry Modifications

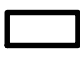

Mod. reference <b>MOD/K/H/14</b>	Scale. <b>1:2,500</b>	Key.  Delete Phase 2 Housing Site allocation and reallocate as Phase 1 Housing Site Ref. K/H1.39
Site reference <b>K/H2.27</b>	Site Area. <b>0.90 Ha</b>	
Address <b>Maple Avenue, Oakworth, Keighley.</b>	OS Grid Ref. <b>SE 0338</b>	
 <b>NORTH</b>		© Crown copyright. All rights reserved. City of Bradford Metropolitan District Council 100019304