




Replacement Unitary Development Plan for the Bradford District Post Inquiry Modifications

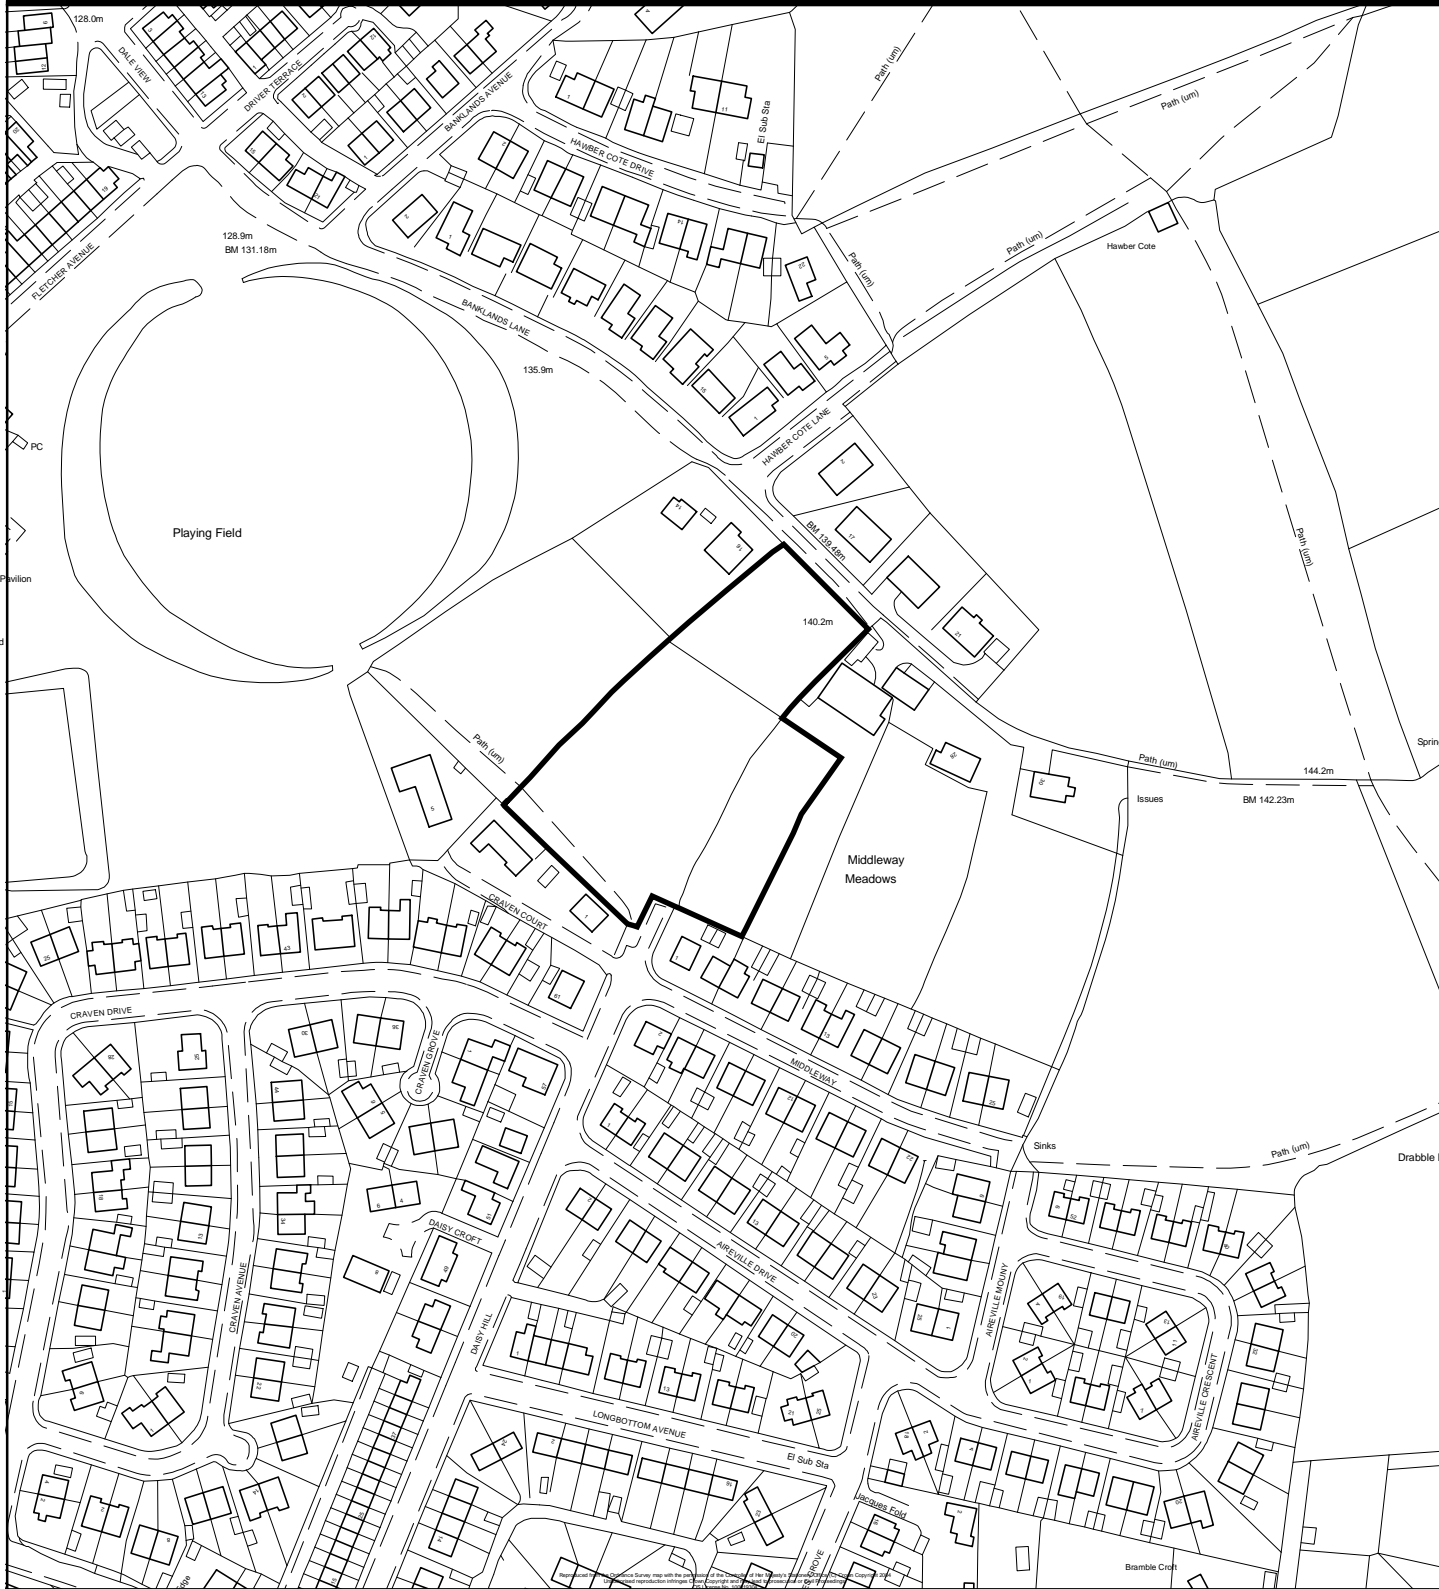

Mod. reference MOD/K/H/8	Scale. 1:2,500
Site reference K/H2.5	Site Area. 0.80 Ha
Address Daisy Hill (Centre), Silsden.	OS Grid Ref. SE 0446

Key.

 Delete as Phase 2 Housing Site.


NORTH