





Replacement Unitary Development Plan for the Bradford District Post Inquiry Modifications

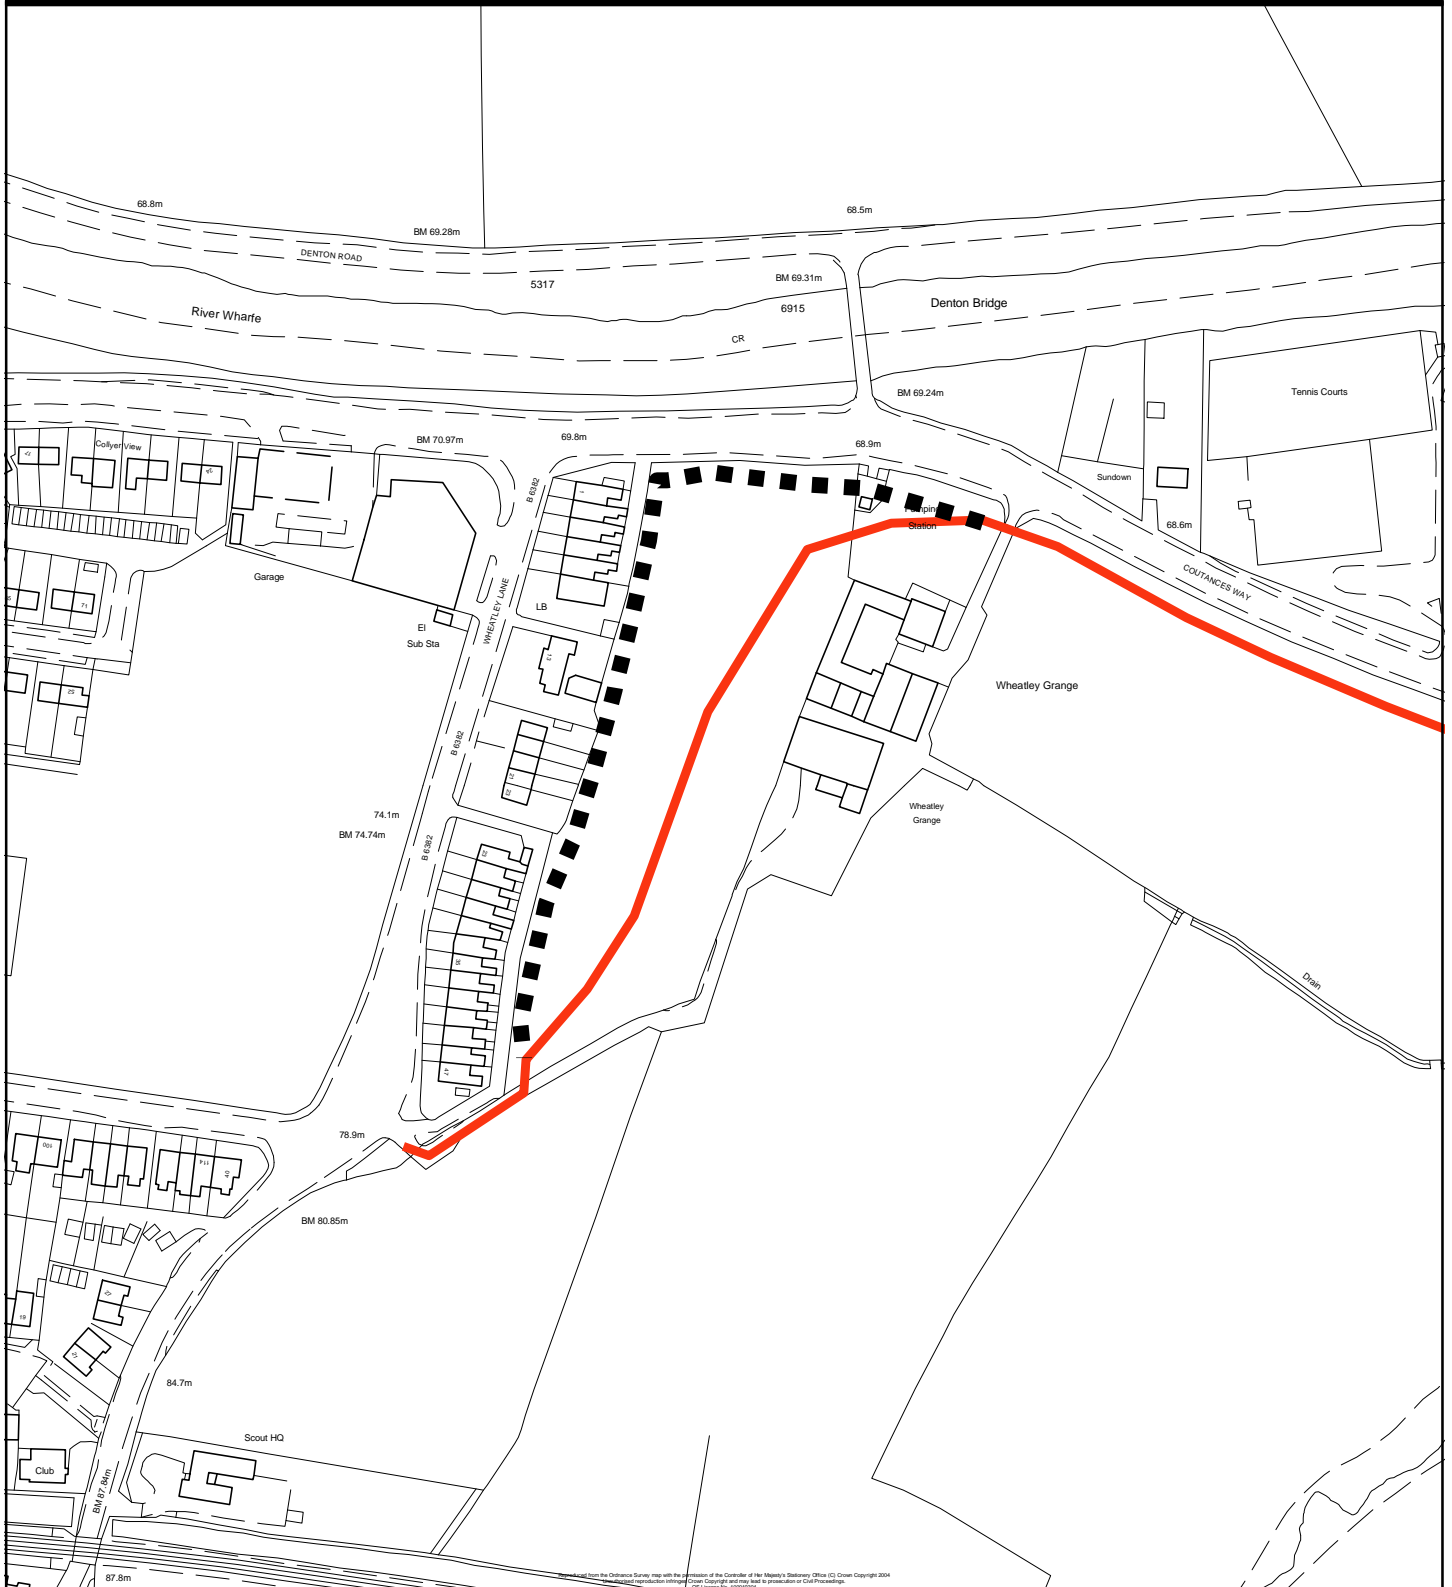

Mod. reference MOD/K/TM/4	Scale. 1:2,500	Key.  Existing route of cycleway.  Revised route of cycleway.
Site reference SOM/K/TM20/82	Site Area.	
Address Wharfedale Cycleway, Wheatley Lane, Ilkley.	OS Grid Ref.	
 NORTH		© Crown copyright. All rights reserved. City of Bradford Metropolitan District Council 100019304