







Replacement Unitary Development Plan for the Bradford District Post Inquiry Modifications

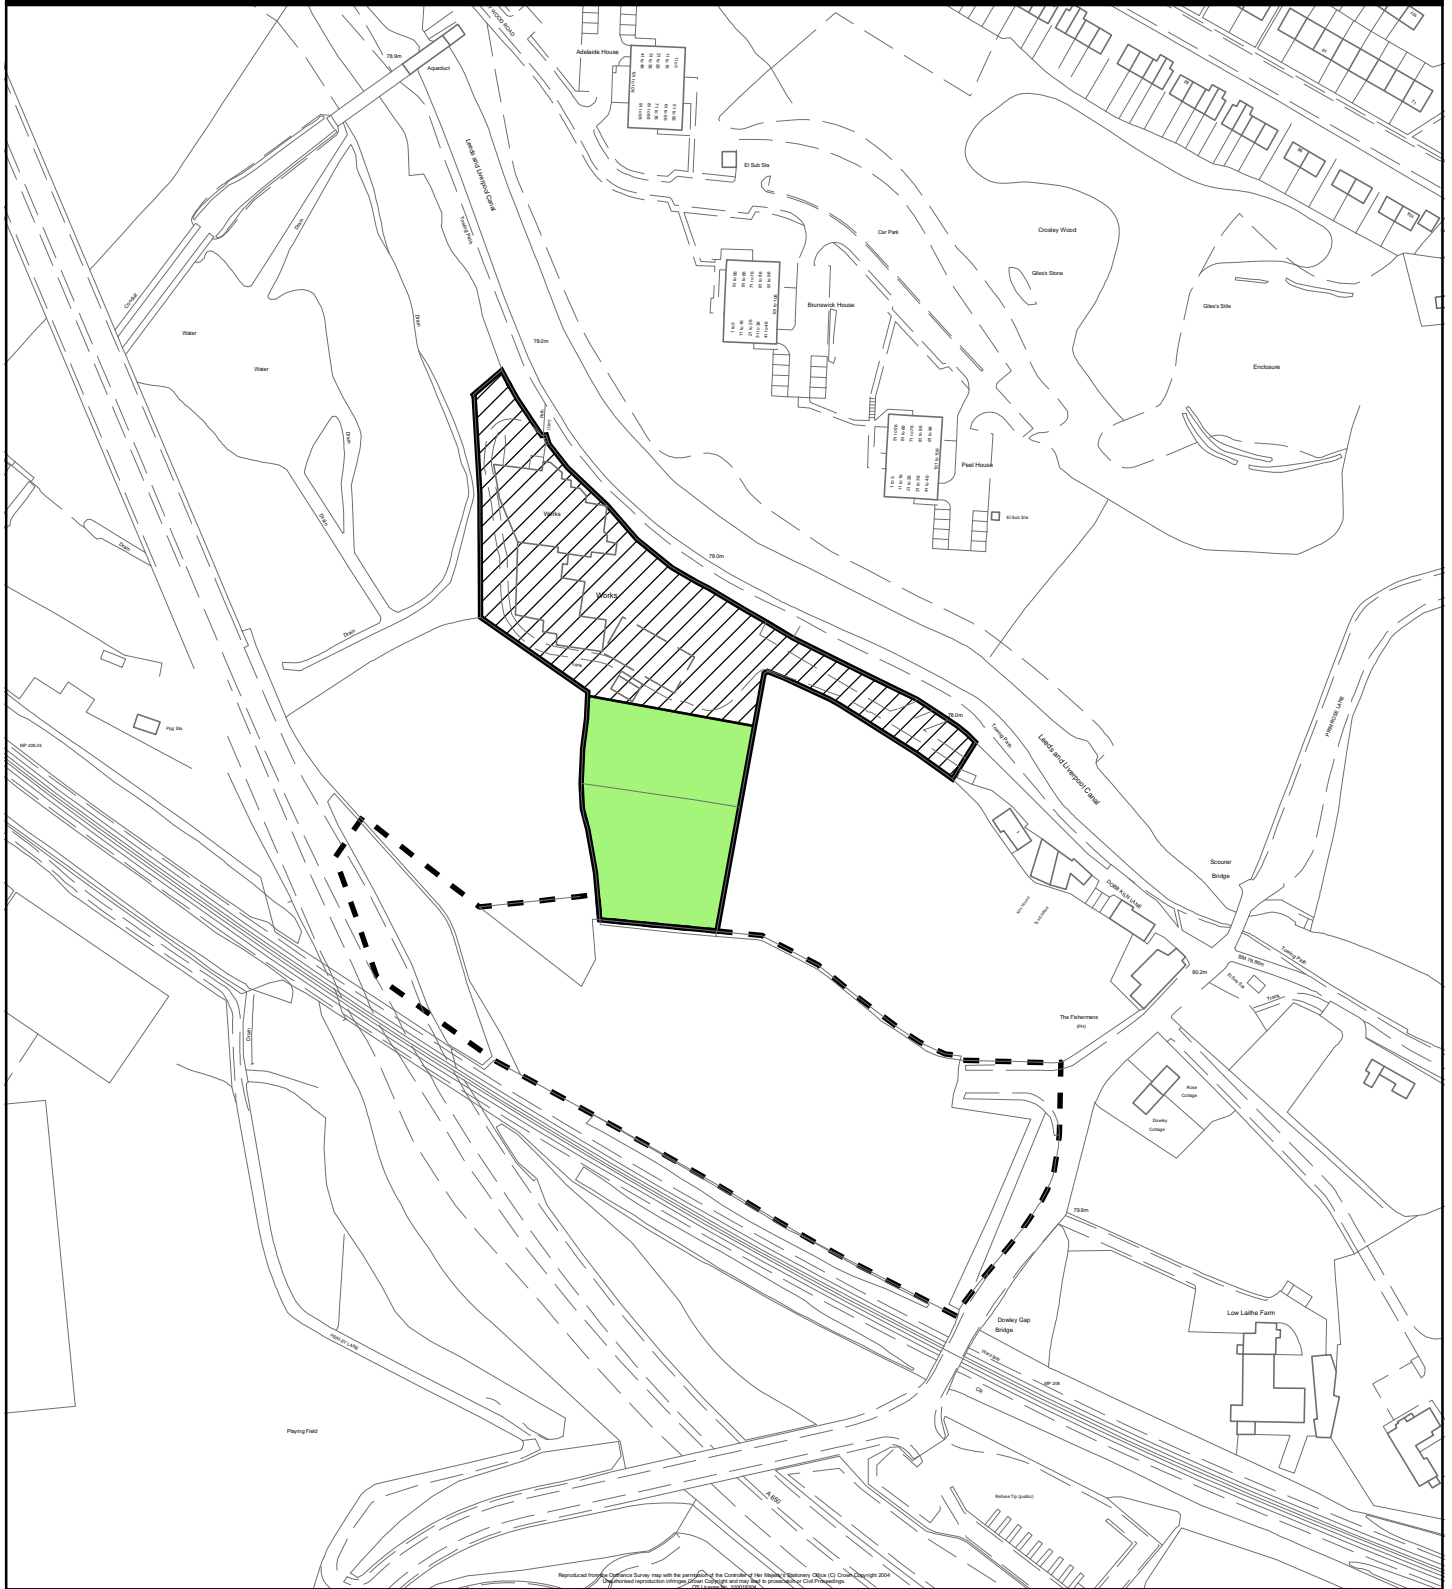

Mod. reference MOD/S/E/2	Scale. 1:2,500	Key.  Employment Site S/E1.5  Employment Site S/E1.4  Area to be deleted as Employment allocation  Area to be added to site S/E1.4
Site reference S/E1.4 & S/E1.5	Site Area. 1.99 Ha	
Address Dowley Gap Lane, Dowley Gap, Bingley.	OS Grid Ref. SE 1138SE	 NORTH © Crown copyright. All rights reserved. City of Bradford Metropolitan District Council 100019304