


Burnett Street Car Park, Bradford - ARN01209

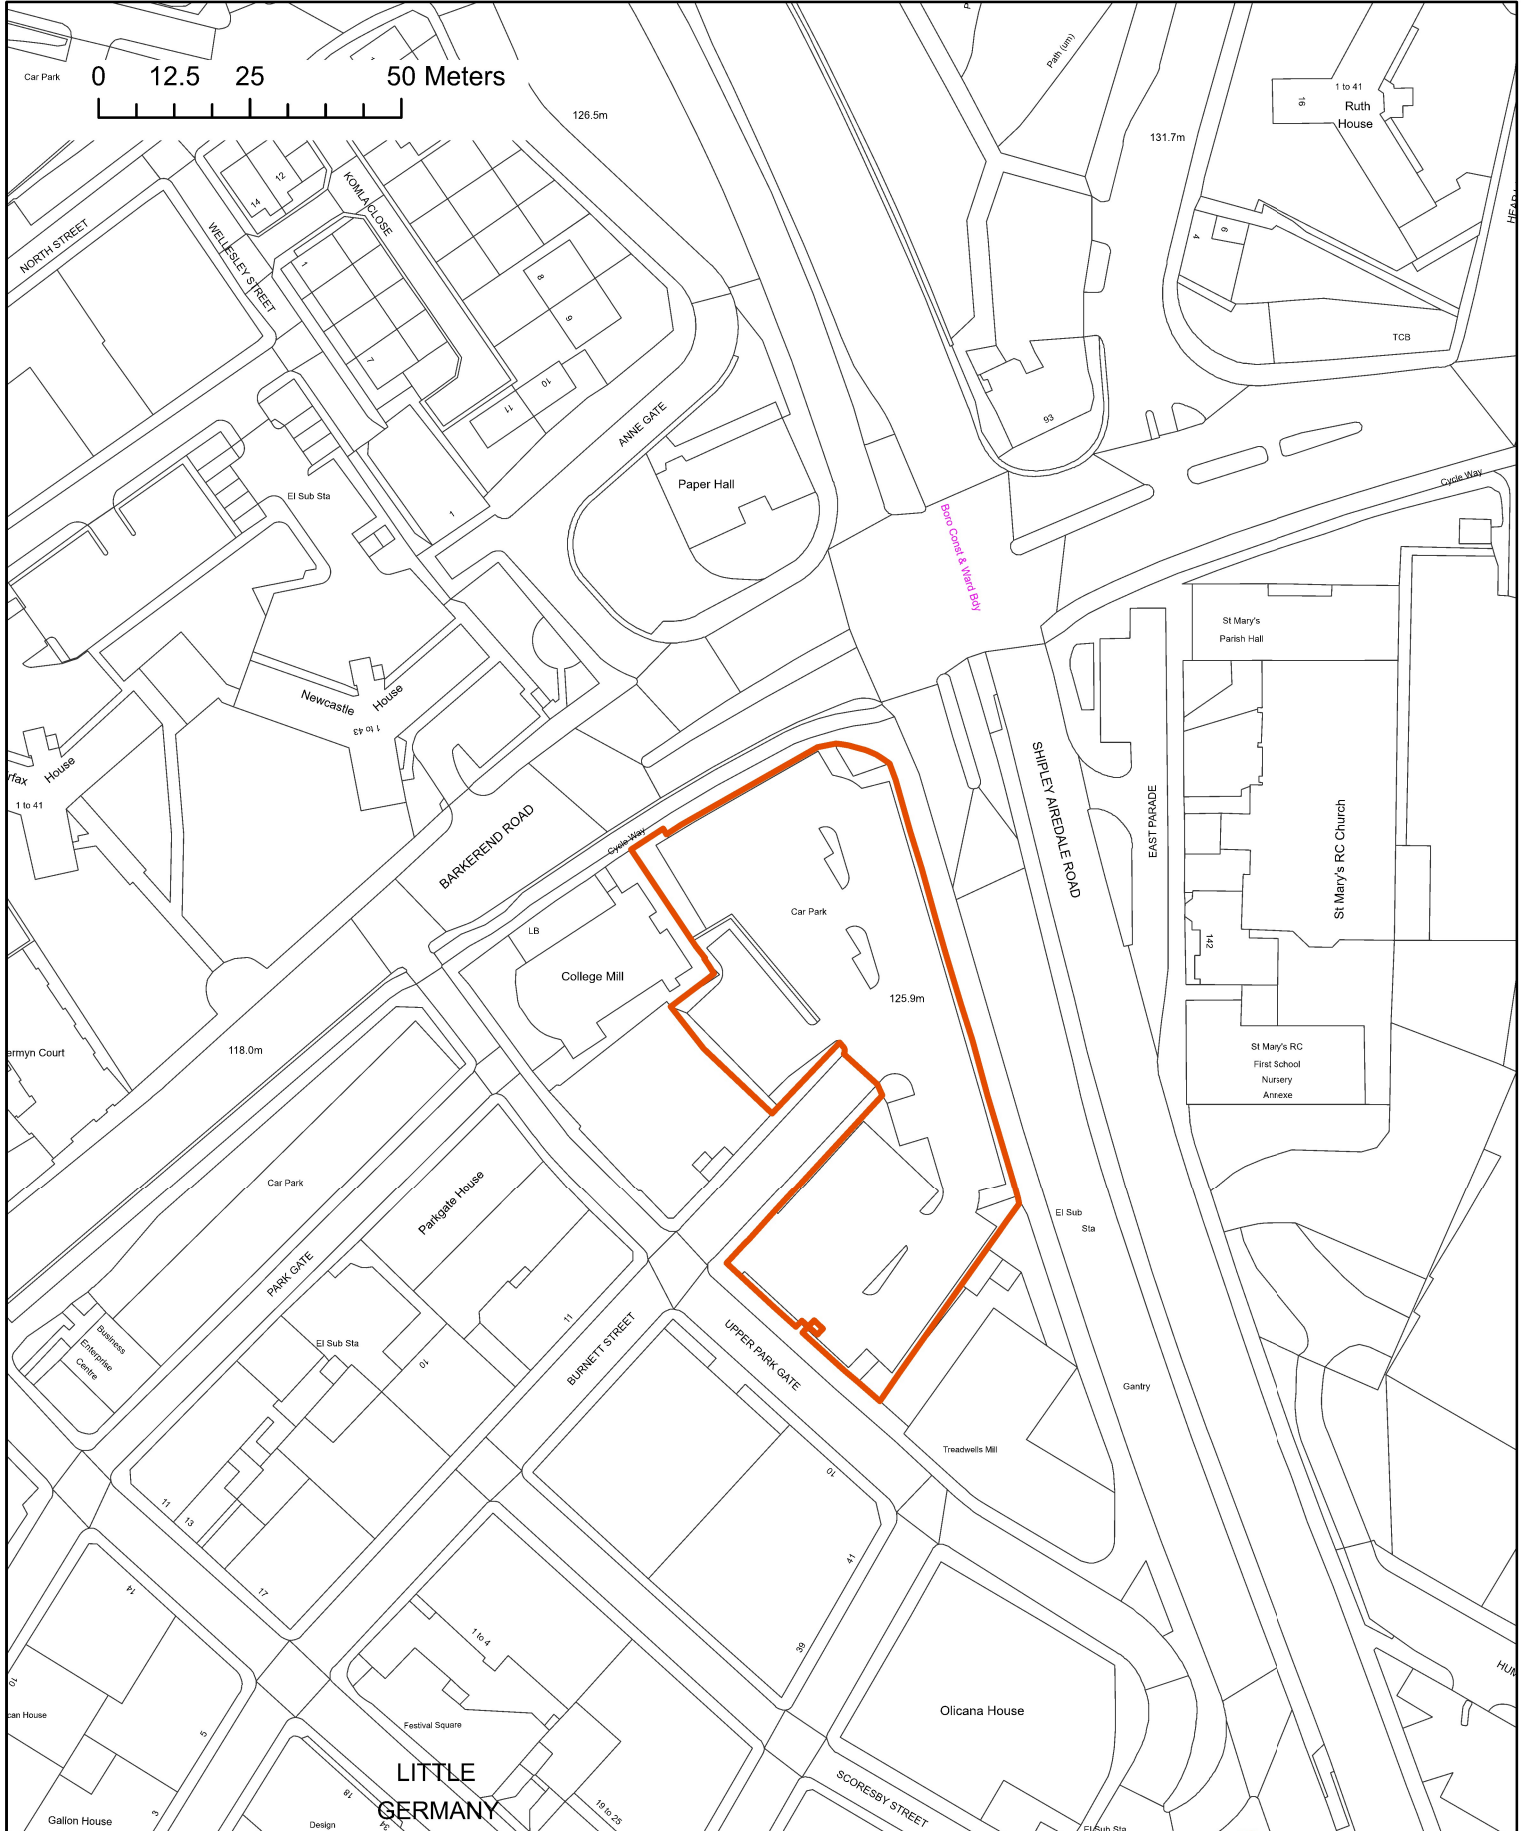

N



OS grid: SE1633
Post code: BD1 5BJ

Scale at A4: 1:1,250

Plan Number: 1404
Version: 1
Officer: KRL
Case Officer: DW

Date: 07/12/2023 14:50

© Crown copyright and database rights 2023 Ordnance Survey
AC0000813459



Corporate Resources

Asset and Facilities Management

Britannia House