


Plot 14, Abb Scott Lane Allotments, Bradford - ARN51886

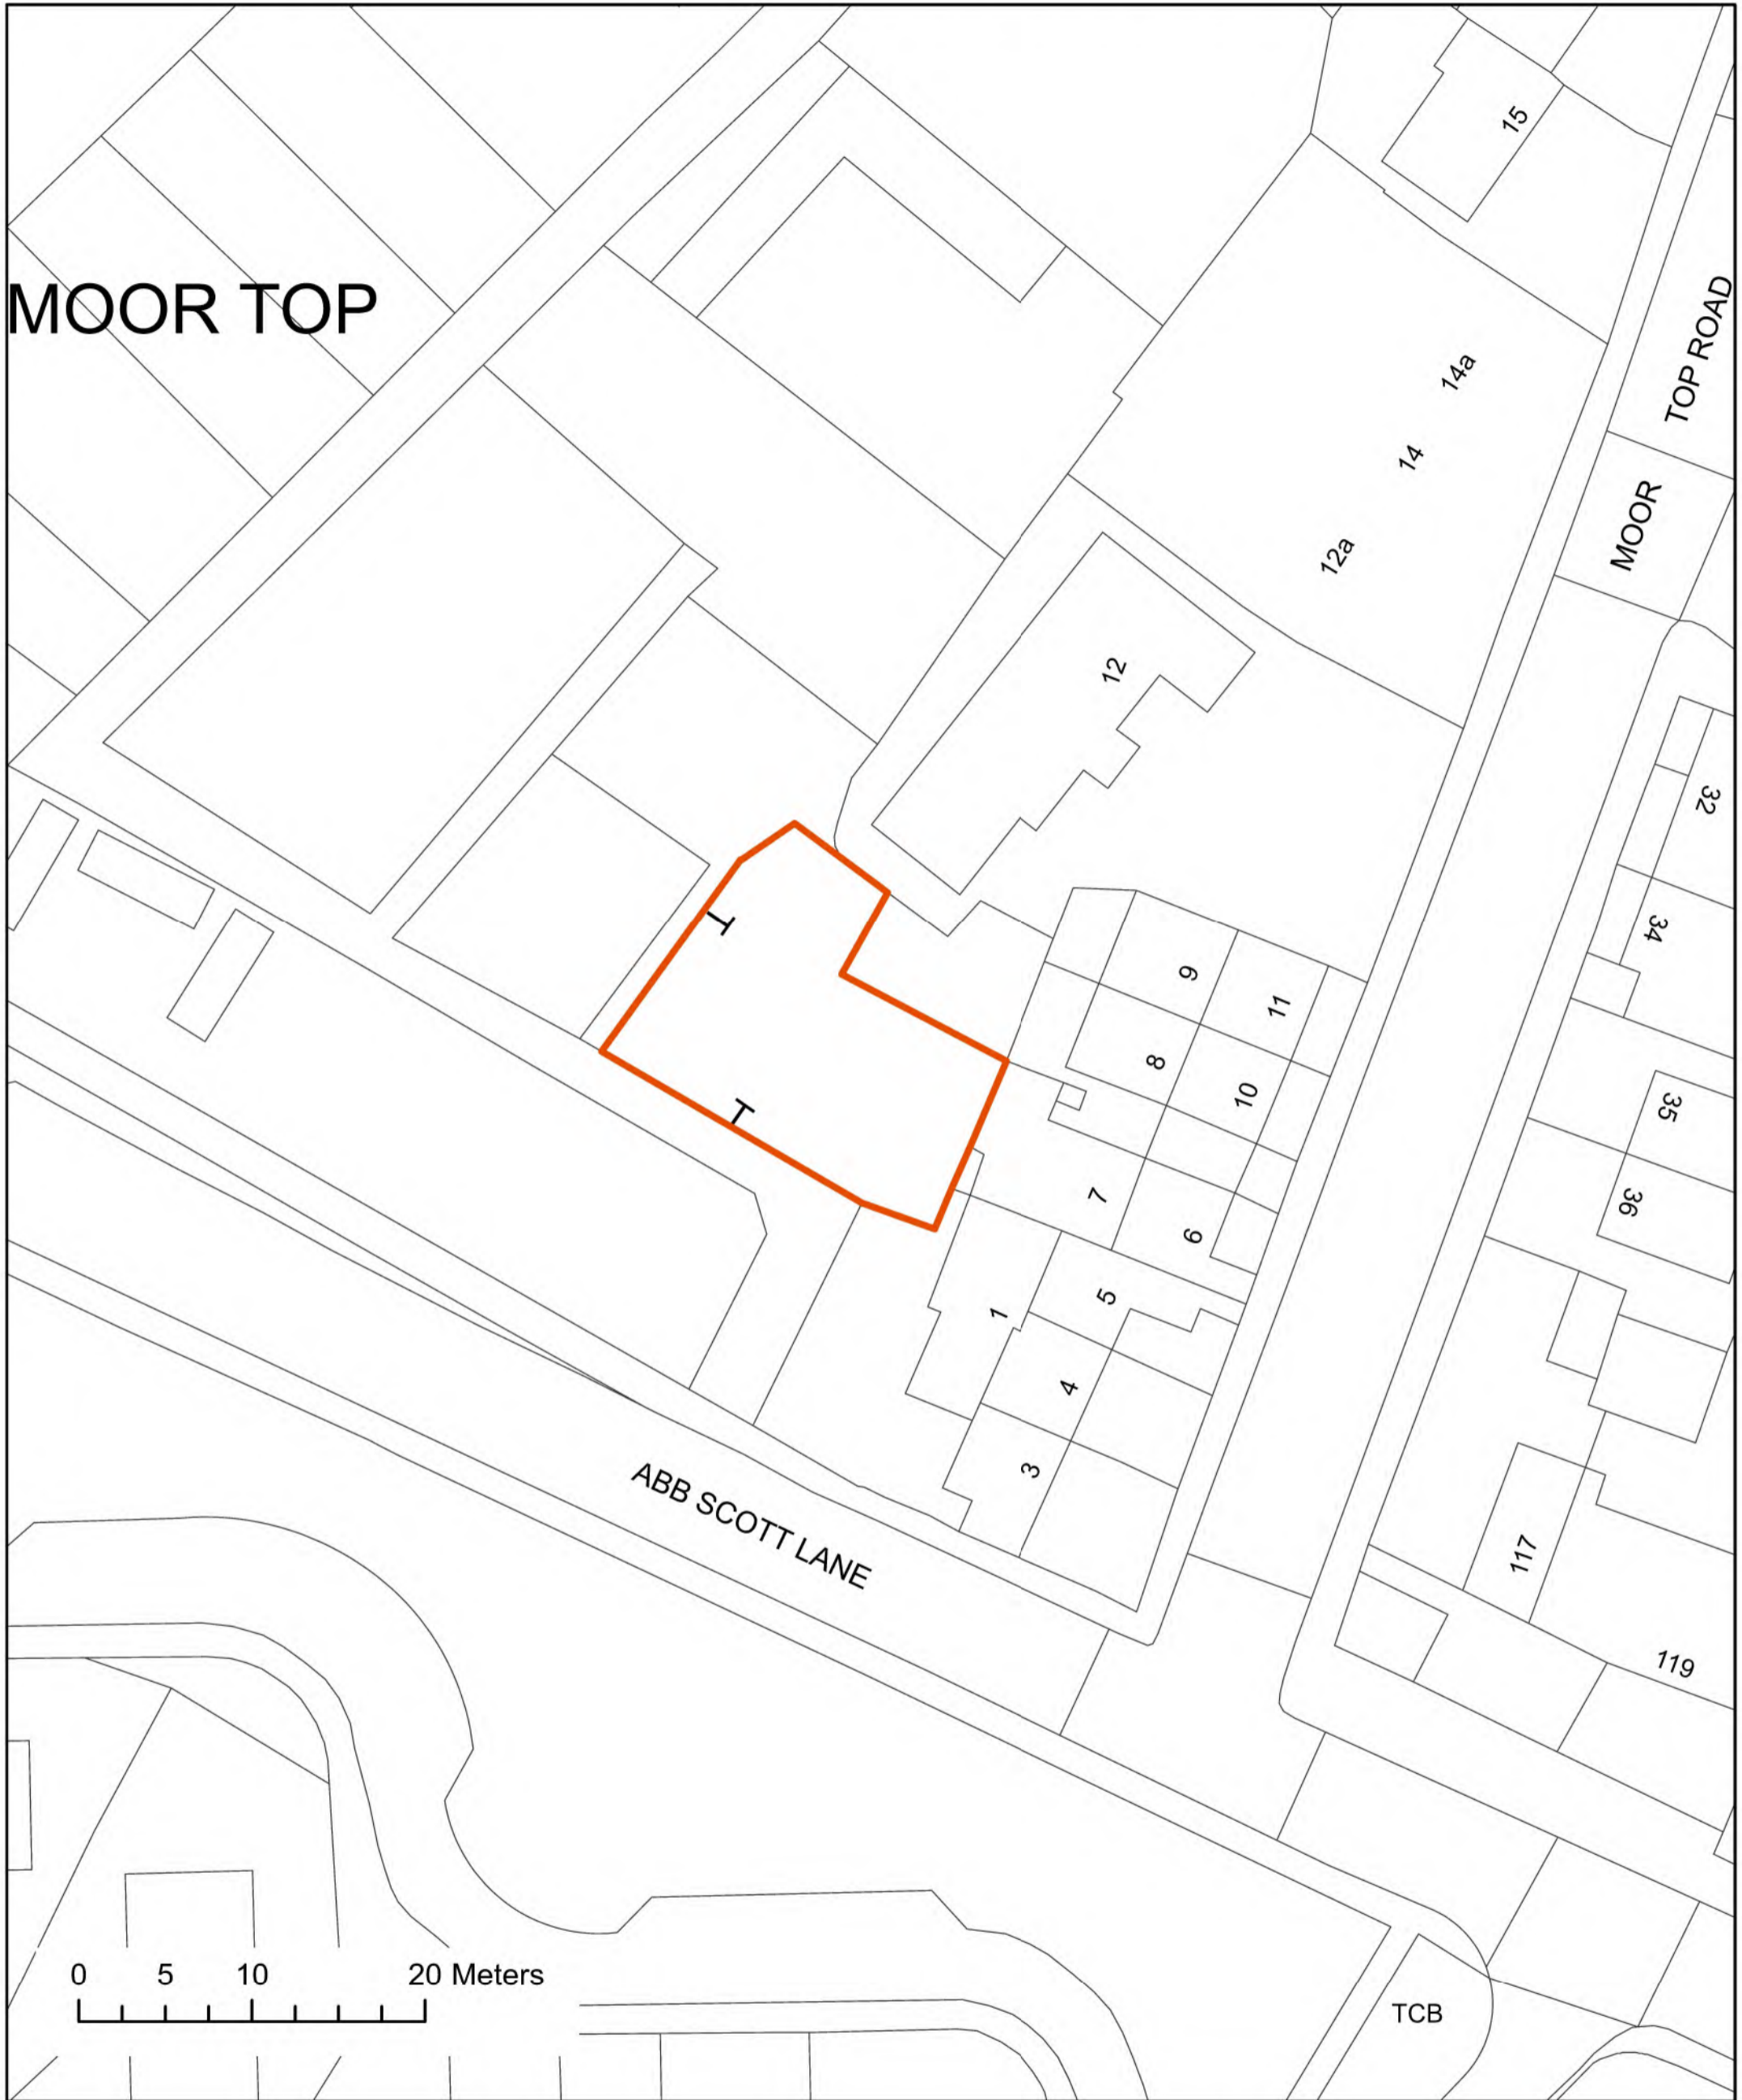

OS grid:  
SE1428  
Post code:  
BD12 0EX

Scale at A4: 1:500

Plan Number: 1560  
Version: 1  
Officer: KRL  
Case Officer: CM

Date: 12/04/2024 14:24

© Crown copyright and database rights 2023 Ordnance Survey  
AC0000813459



Corporate Resources  
Asset and Facilities Management  
Britannia House