


IMPLICATIONS OF LANDTAKE FOR CYCLE PROVISION OPTIONS AT PINCH POINT LOCATIONS

CROSS SECTION AT UNITED CARPETS

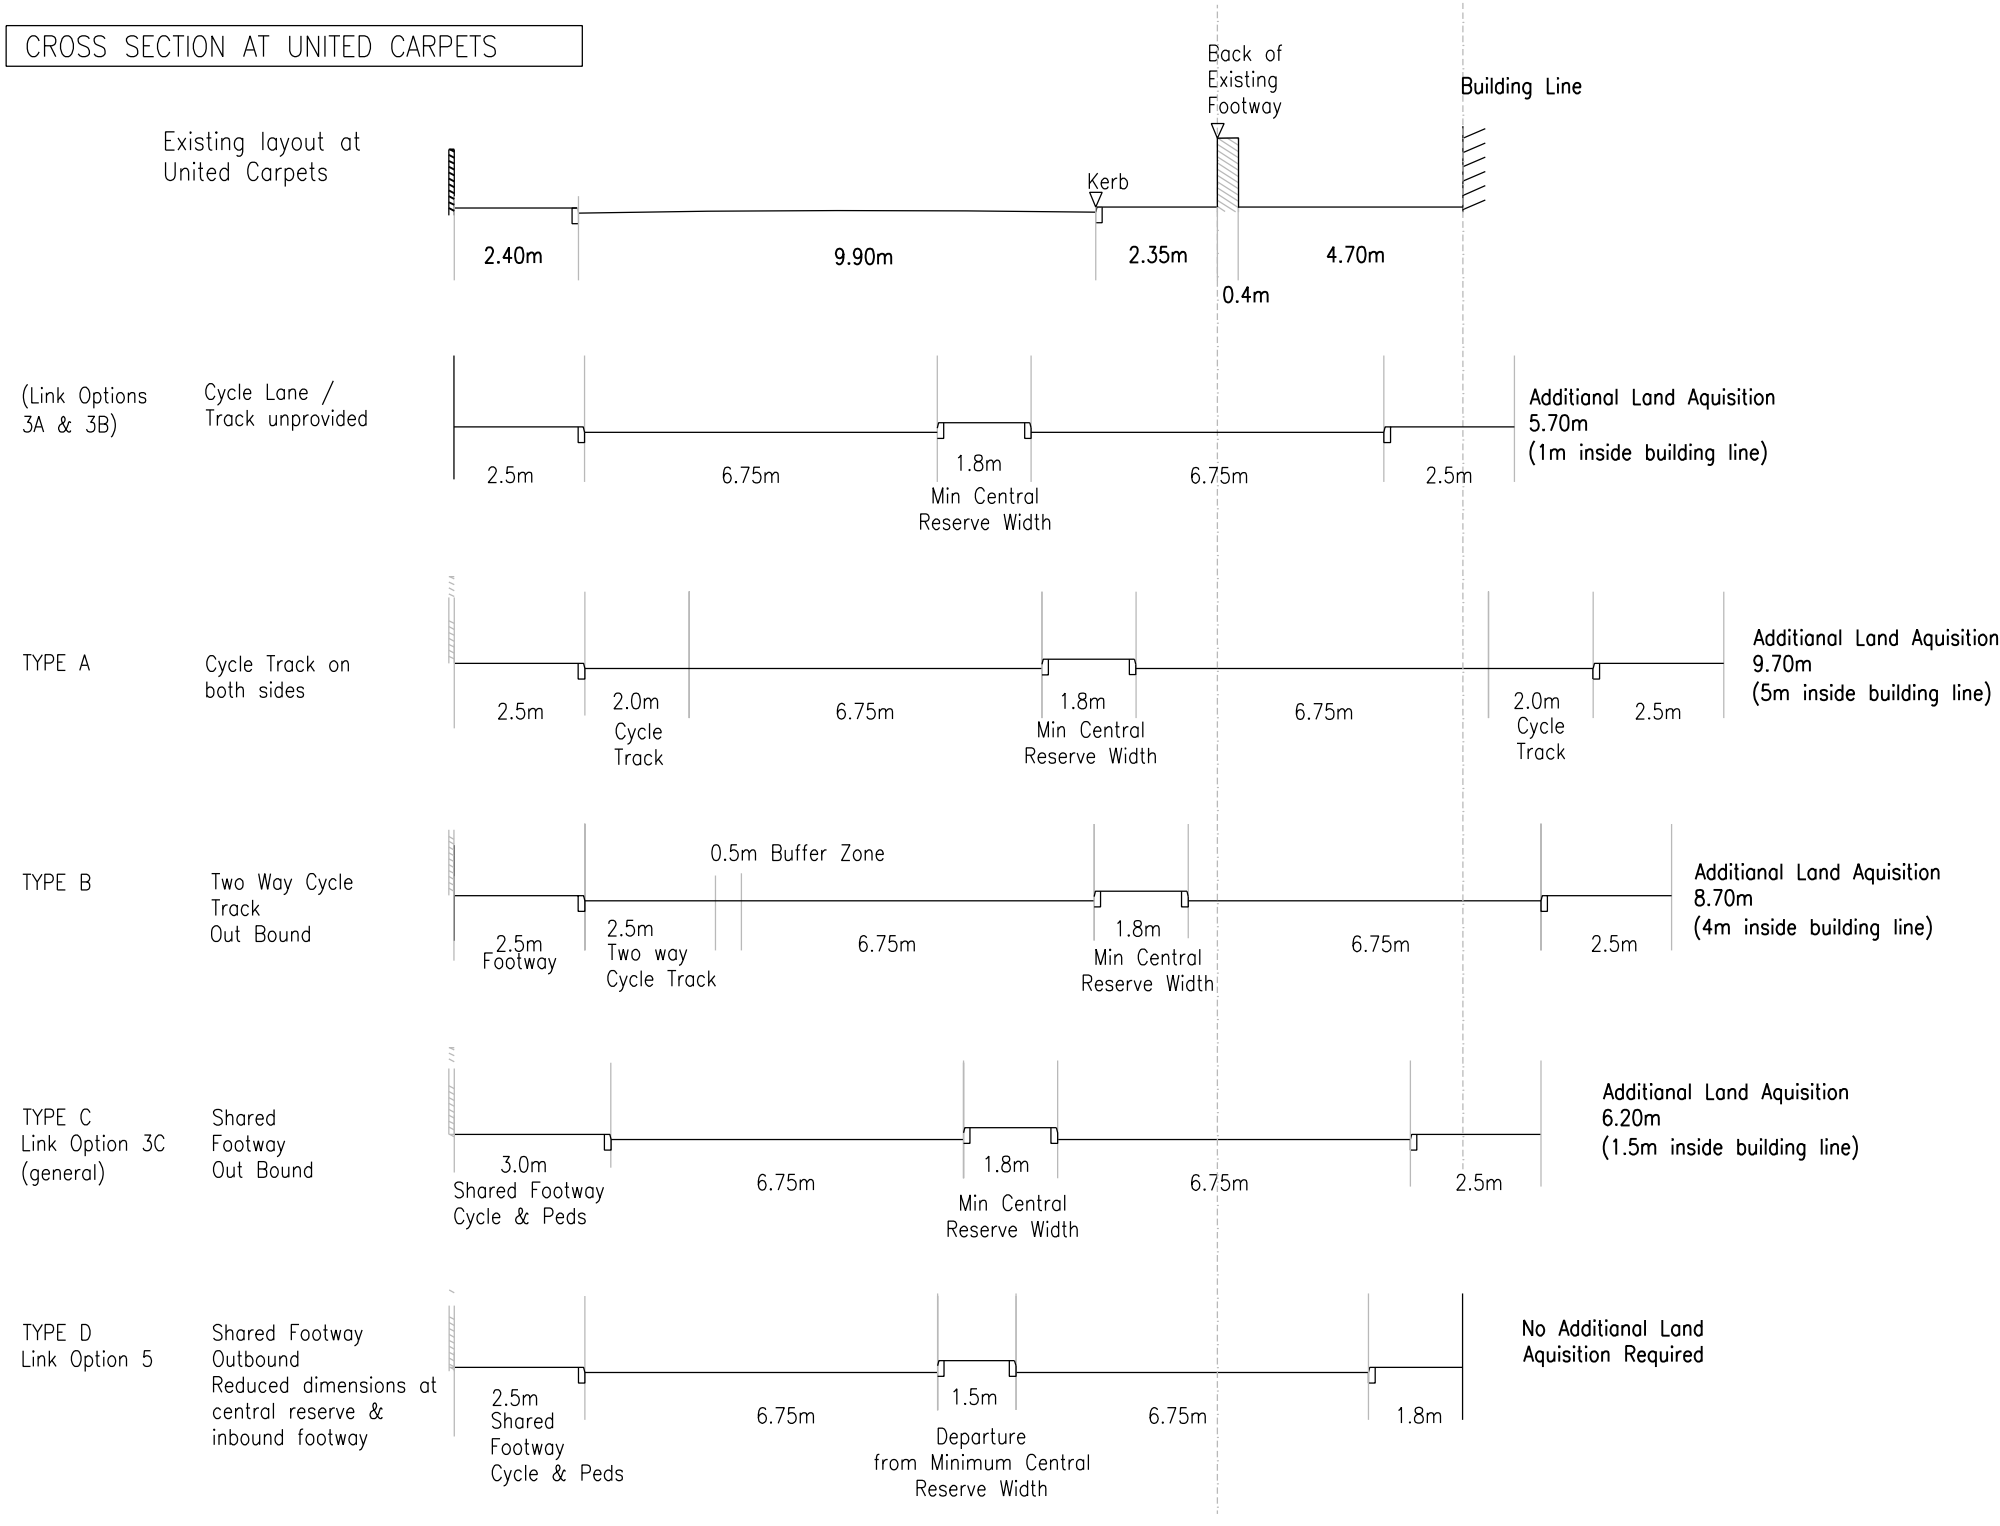

NOTE: Taking into consideration the cross-sections above, the preferred option at the pinch point, United Carpets, is Type D, otherwise Type C will be provided.  
 Cross-sections for Type D at Fibreline are considered below.

CROSS SECTION AT FIBRELINE – TYPE D

